




APARTMANI POVLJANA - KATALOG - K.Č. 1936-12






K.Č. 1936/12
P = 387 m²

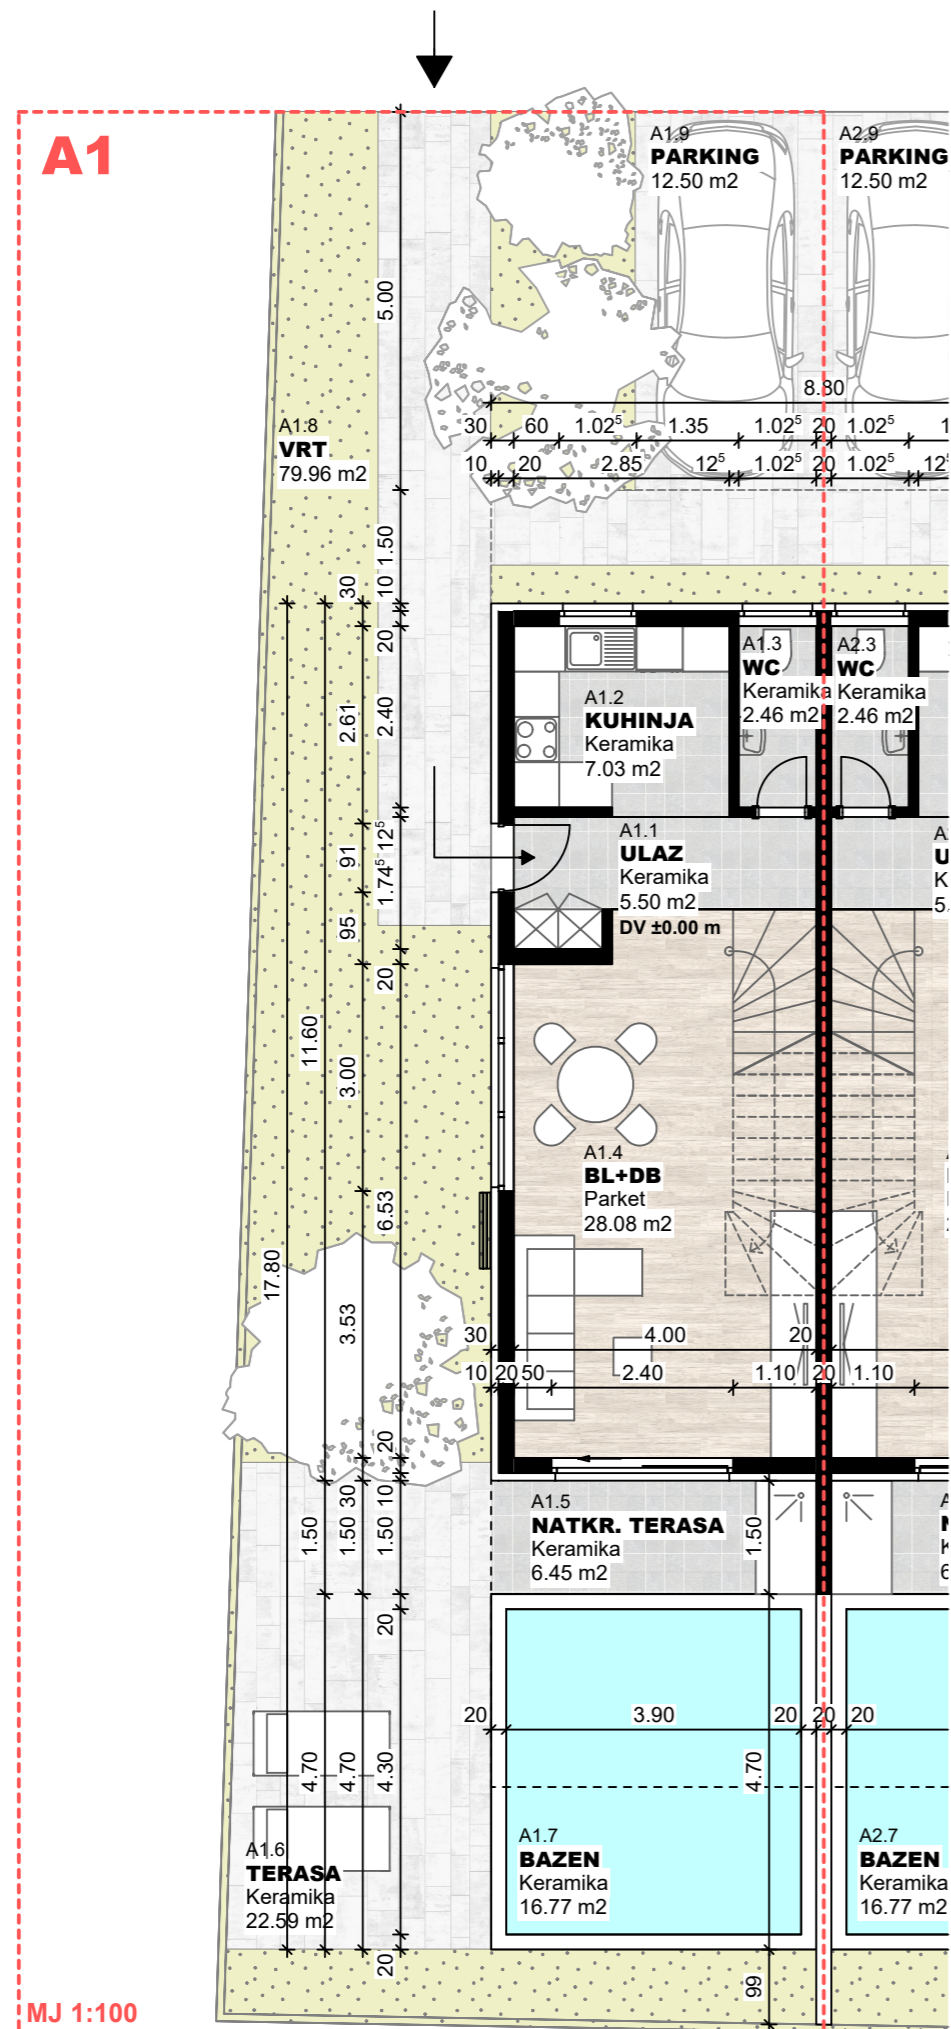



MJ 1:100

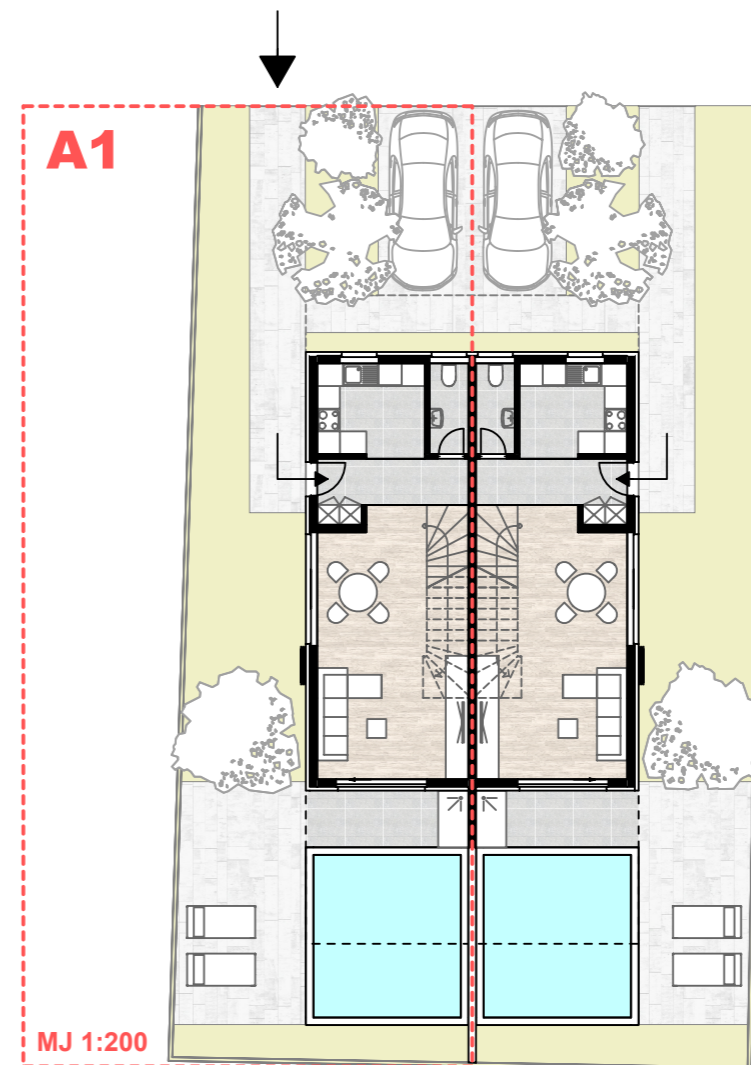

MJ 1:200


APARTMAN A1 - ISKAZ POVRŠINA				
PRIZEMLJE		POVRŠINA/m2	KOEF.	KORISNA VRIJEDNOST POVRŠINE/m2
A1.1	ULAZ	5,50	1,00	5,50
A1.2	KUHINJA	7,03	1,00	7,03
A1.3	WC	2,46	1,00	2,46
A1.4	BLAGOVAONICA / BORAVAK	28,08	1,00	28,08
UKUPNO UNUTARNJI PROSTORI		43,07		43,07
A1.5	NATKRIVENA TERASA	6,45	0,50	3,23
A1.6	NENATKRIVENA TERASA	22,59	0,25	5,65
A1.7	BAZEN (površina vode)	16,77	1,00	16,77
A1.8	VRT	79,97	0,10	8,00
A1.9	PARKIRALIŠNO MJESTO	12,50	0,25	3,13
UKUPNO VANJSKI PROSTORI		138,28		36,76
PRIZEMLJE UKUPNO		181,35		79,83



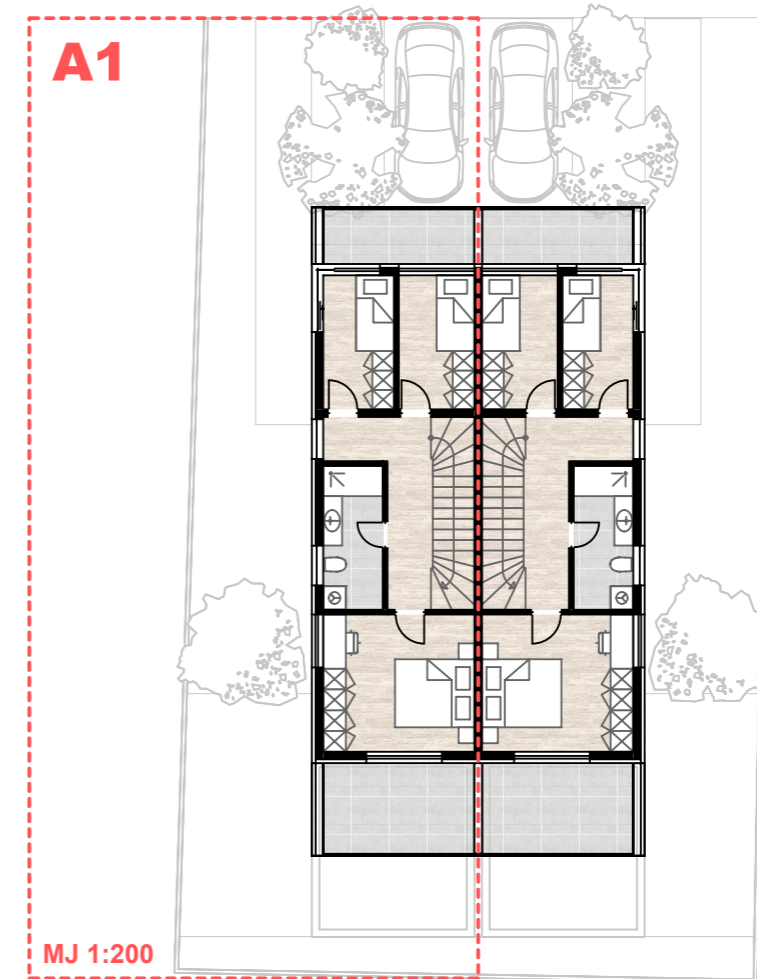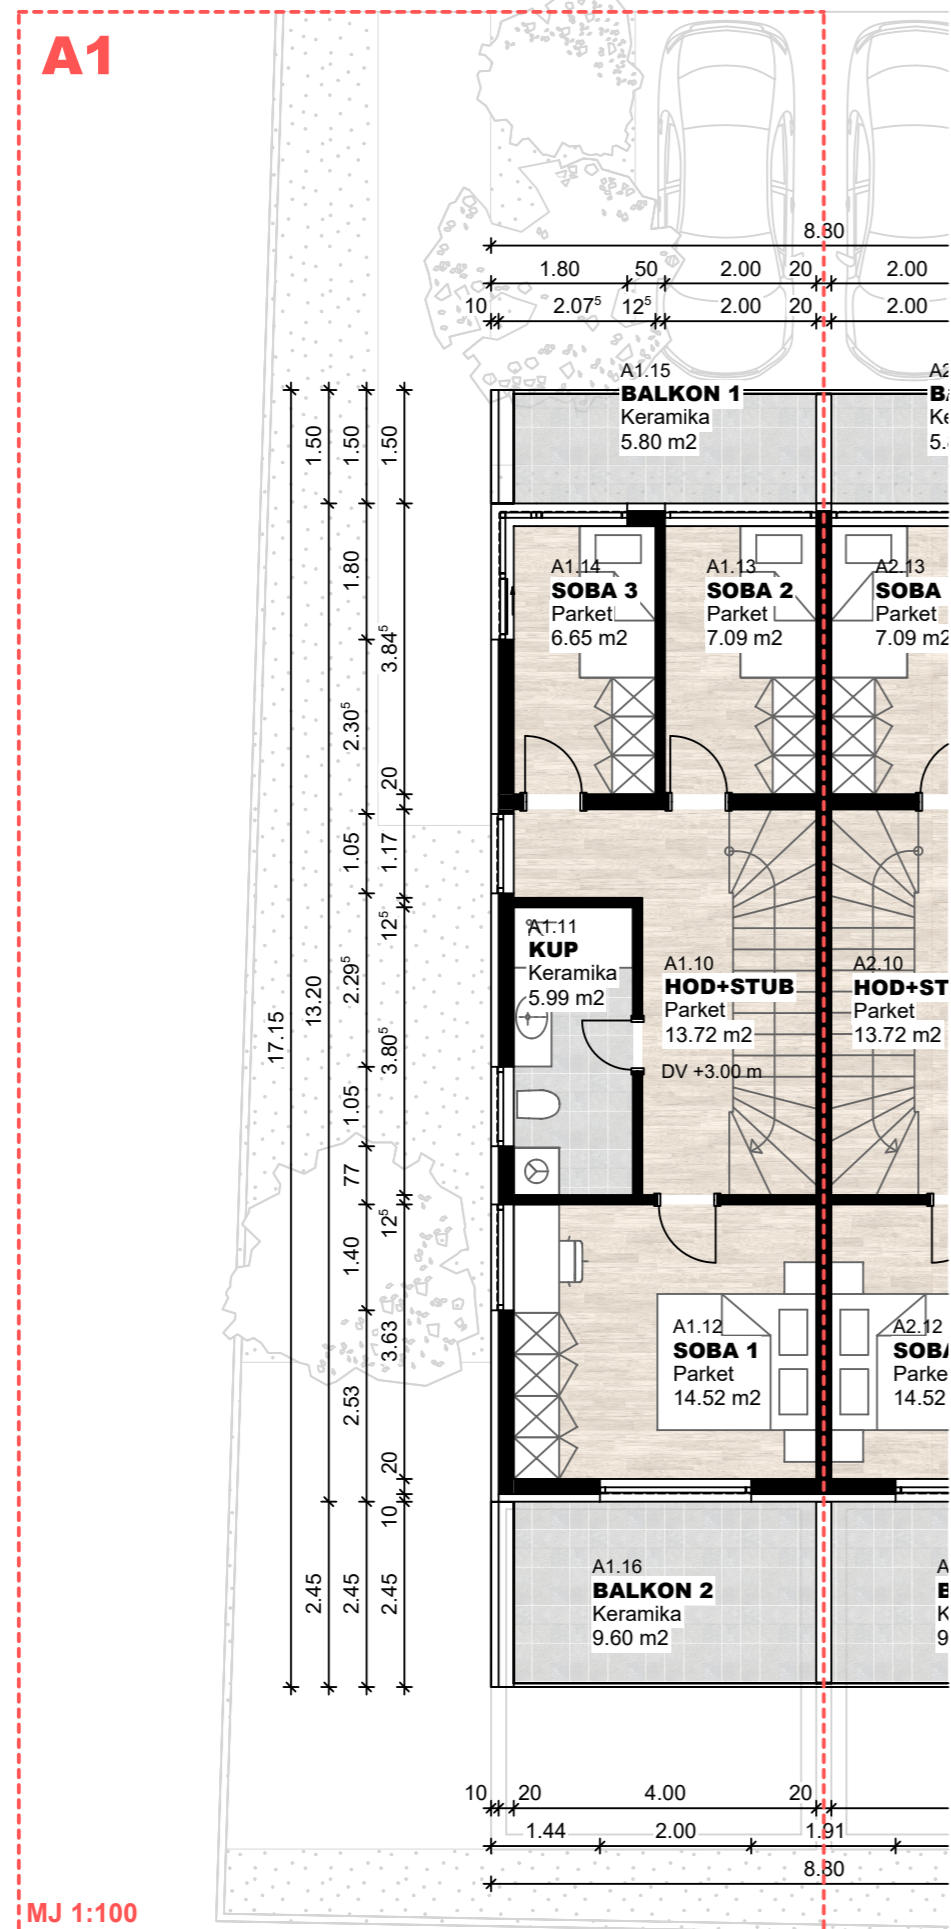


APARTMAN A1 - ISKAZ POVRŠINA				
KAT	POVRŠINA/m ²	KOEF.	KORISNA VRIJEDNOST POVRŠINE/m ²	
A1.10	HODNIK/STUBIŠTE	13,72	1,00	13,72
A1.11	KUPAONICA	5,99	1,00	5,99
A1.12	SOBA 1	14,52	1,00	14,52
A1.13	SOBA 2	7,09	1,00	7,09
A1.14	SOBA 3	6,65	1,00	6,65
UKUPNO UNUTARNJI PROSTORI		47,97		47,97
A1.15	BALKON 1	5,80	0,25	1,45
A1.16	BALKON 2	9,60	0,25	2,40
UKUPNO VANJSKI PROSTORI		15,40		3,85
KAT UKUPNO		63,37		51,82
SUMA APARTMAN A1				
UNUTARNJI PROSTORI		91,04		91,04
VANJSKI PROSTORI		153,68		40,61
SVEUKUPNO		244,72		131,65



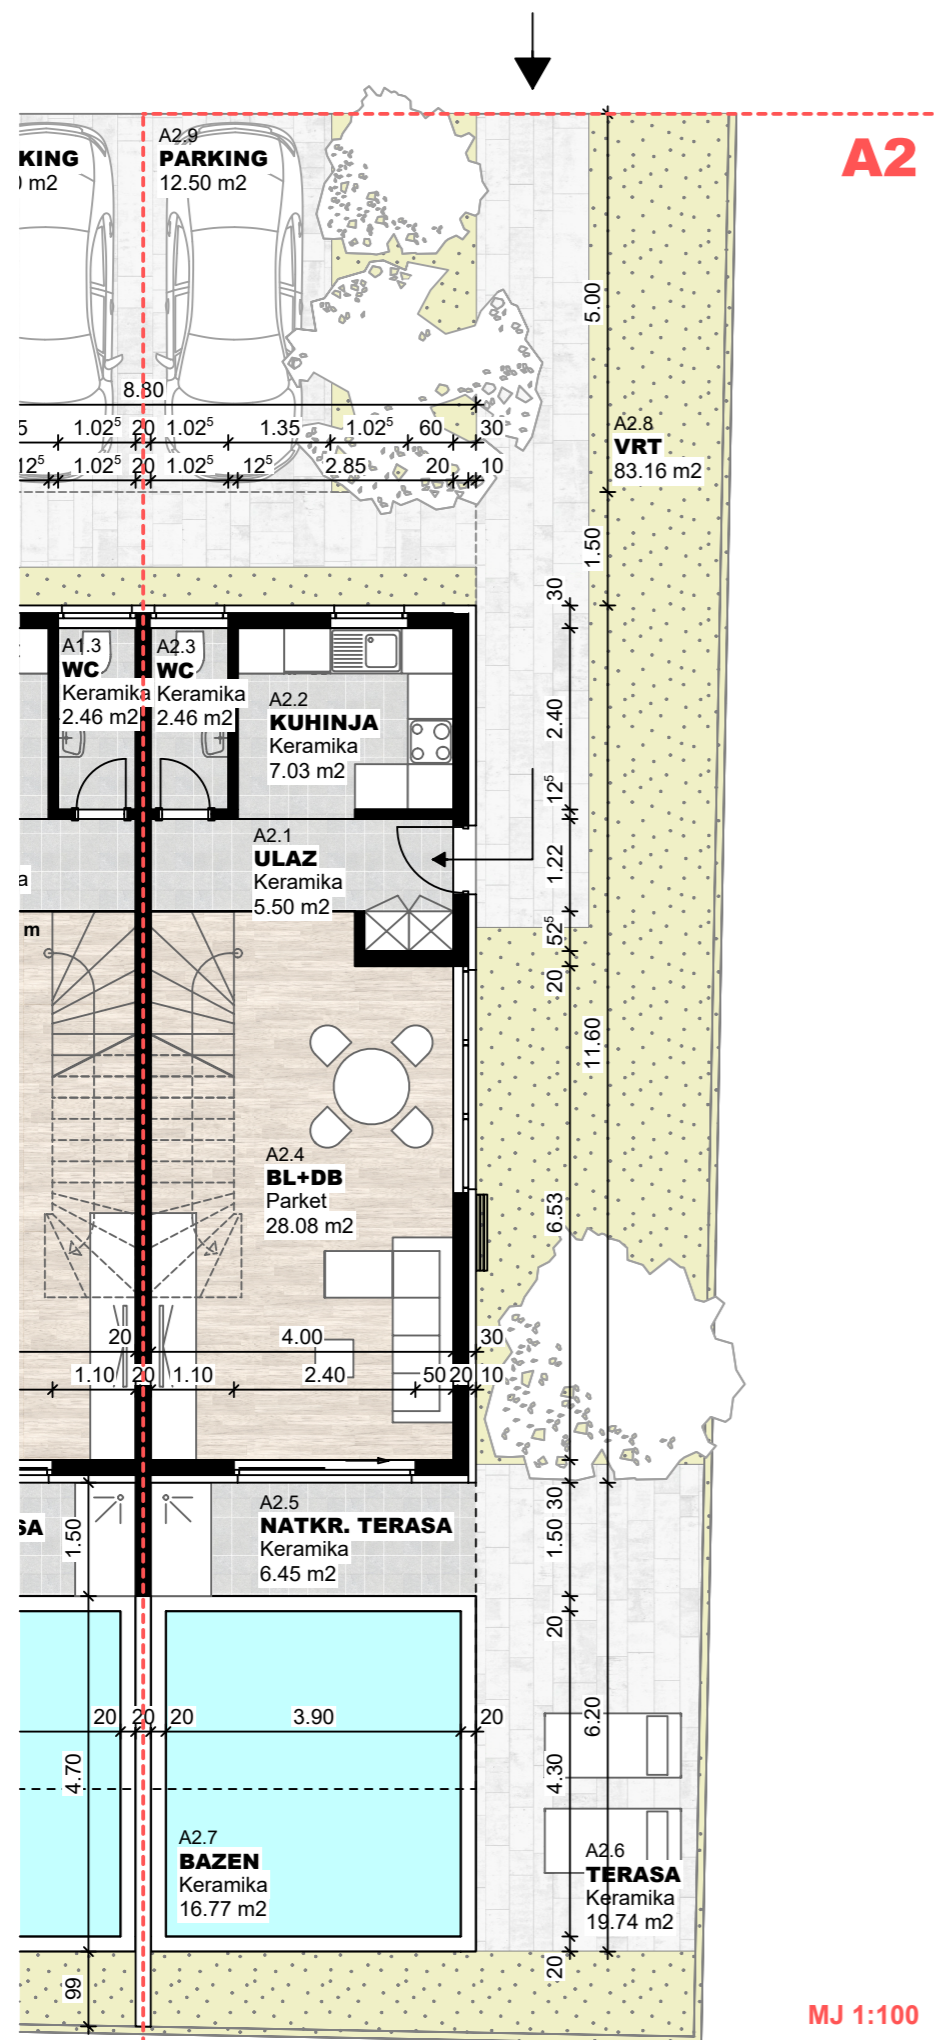


MJ 1:100

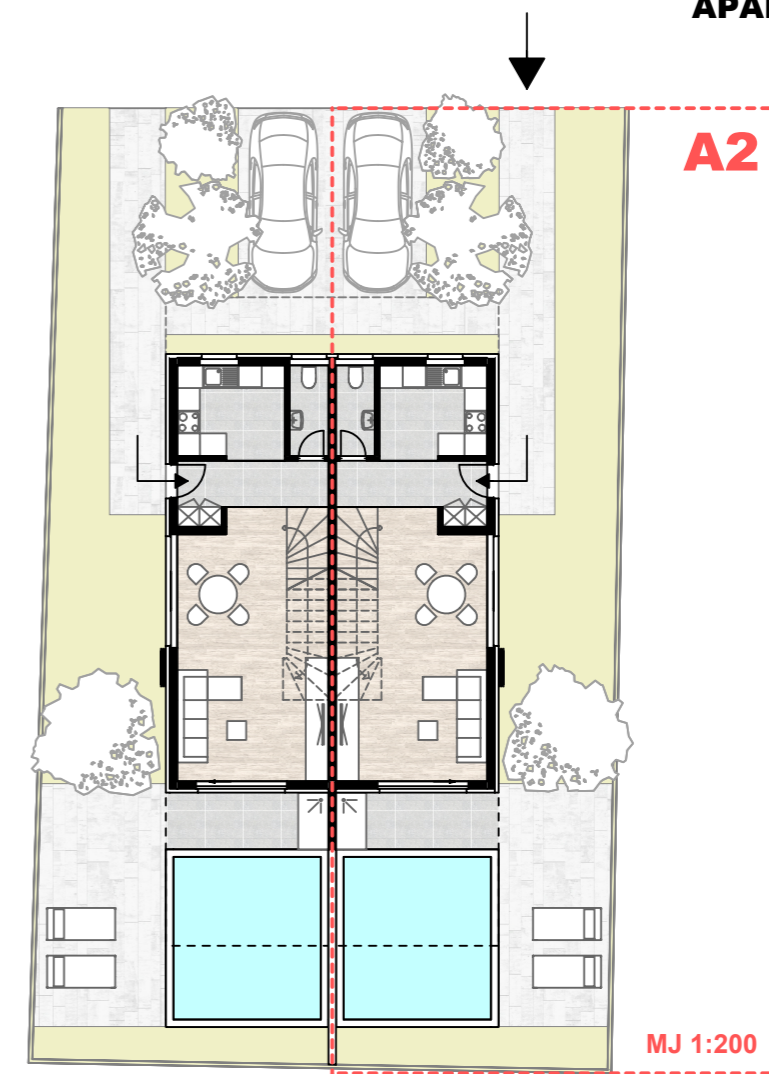


MJ 1:200

APARTMAN A2 - ISKAZ POVRŠINA				
PRIZEMLJE		POVRŠINA/m ²	KOEF.	KORISNA VRIJEDNOST POVRŠINE/m ²
A2.1	ULAZ	5,50	1,00	5,50
A2.2	KUHINJA	7,03	1,00	7,03
A2.3	WC	2,46	1,00	2,46
A2.4	BLAGOVAONICA / BORAVAK	28,08	1,00	28,08
UKUPNO UNUTARNJI PROSTORI		43,07		43,07
A2.5	NATKRIVENA TERASA	6,45	0,50	3,23
A2.6	NENATKRIVENA TERASA	19,74	0,25	4,94
A2.7	BAZEN (površina vode)	16,77	1,00	16,77
A2.8	VRT	83,16	0,10	8,32
A2.9	PARKIRALIŠNO MJESTO	12,50	0,25	3,13
UKUPNO VANJSKI PROSTORI		138,62		36,37
PRIZEMLJE UKUPNO		181,69		79,44



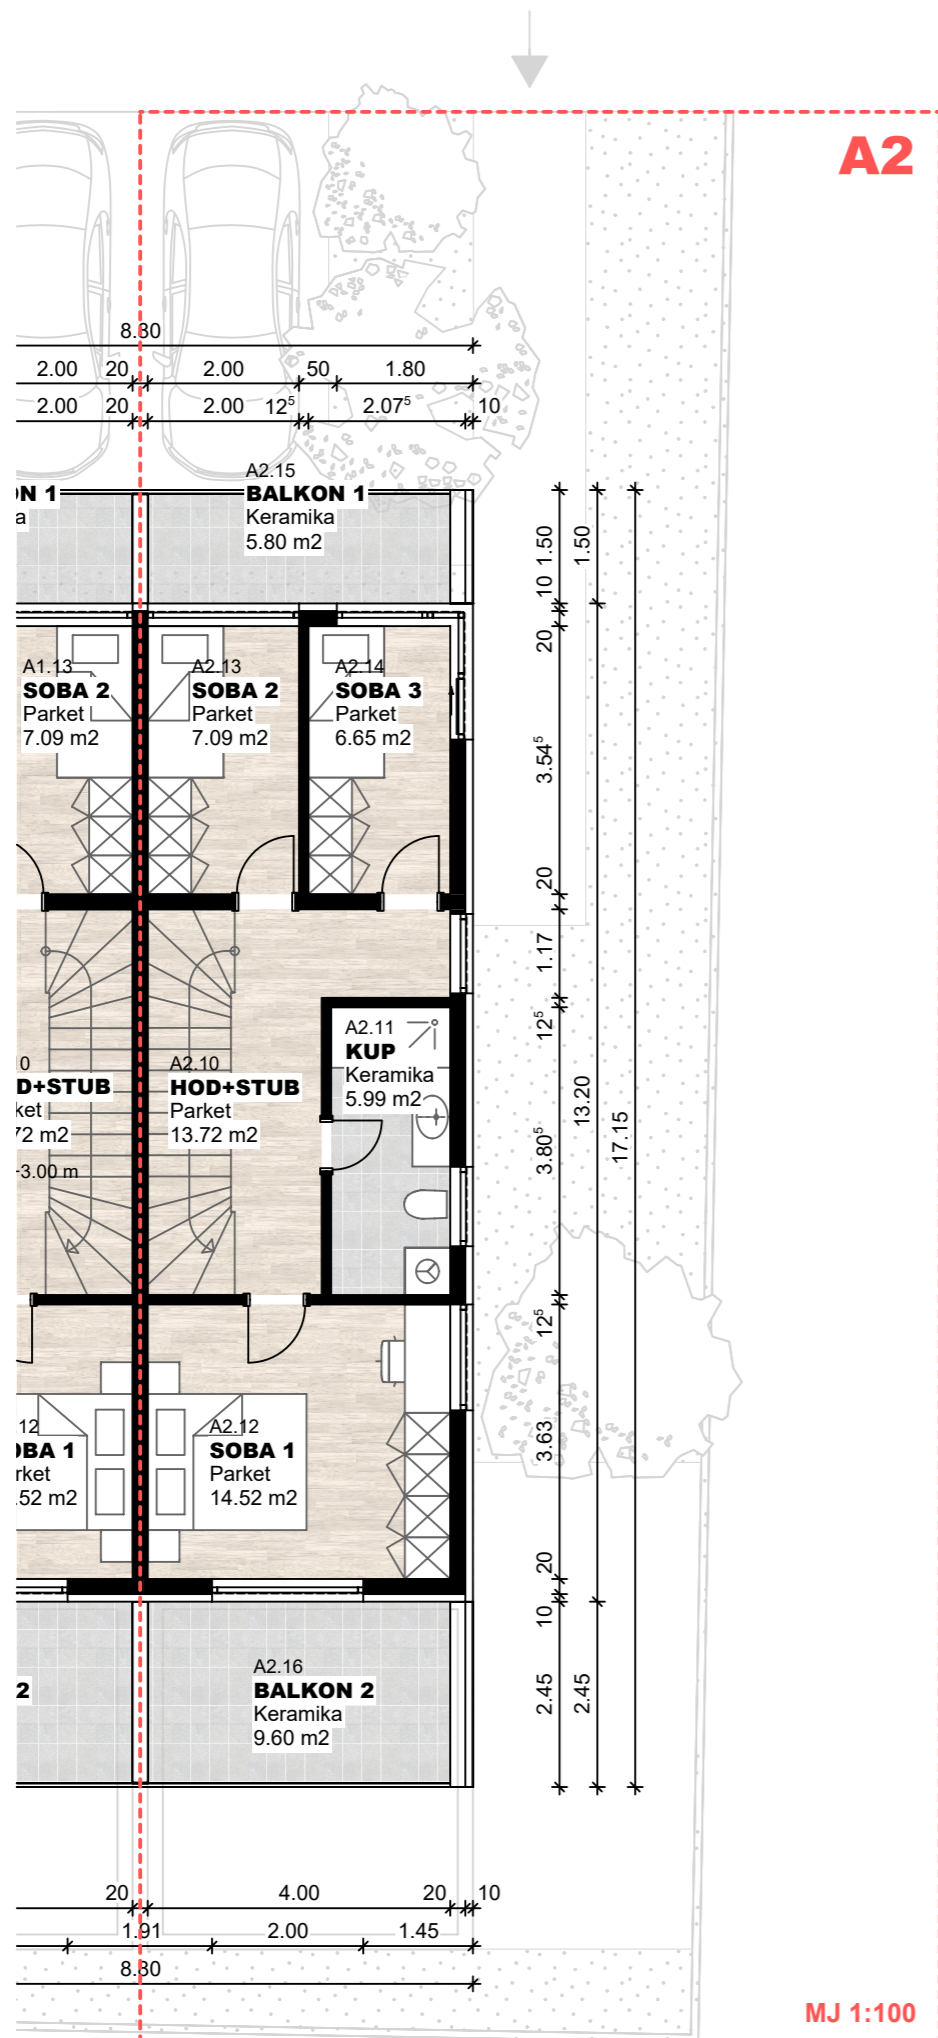

MJ 1:100

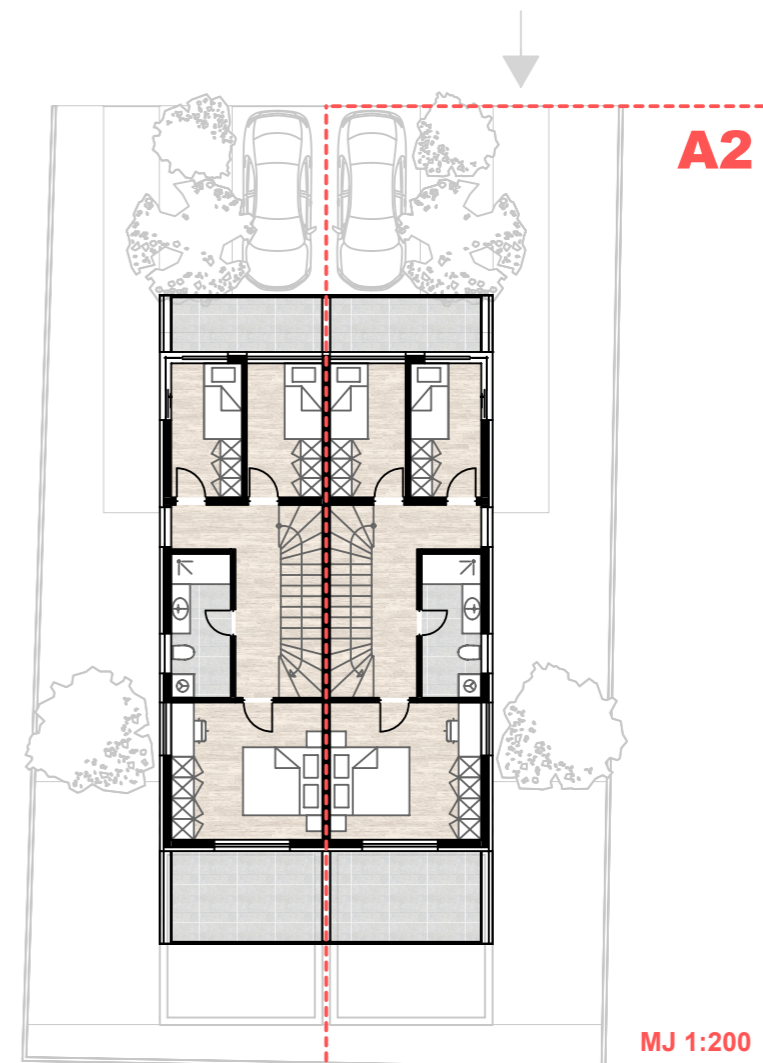

MJ 1:200

APARTMAN A2 - ISKAZ POVRŠINA

KAT		POVRŠINA/m ²	KOEF.	KORISNA VRIJEDNOST POVRŠINE/m ²
A2.10	HODNIK/STUBIŠTE	13,72	1,00	13,72
A2.11	KUPAONICA	5,99	1,00	5,99
A2.12	SOBA 1	14,52	1,00	14,52
A2.13	SOBA 2	7,09	1,00	7,09
A2.14	SOBA 3	6,65	1,00	6,65
UKUPNO UNUTARNJI PROSTORI		47,97		47,97
A2.15	BALKON 1	5,80	0,25	1,45
A2.16	BALKON 2	9,60	0,25	2,40
UKUPNO VANJSKI PROSTORI		15,40		3,85
KAT UKUPNO		63,37		51,82
SUMA APARTMAN A2				
UNUTARNJI PROSTORI		91,04		91,04
VANJSKI PROSTORI		154,02		40,22
SVEUKUPNO		245,06		131,26

