





APARTMANI POVLJANA - KATALOG - K.Č. 1936-24





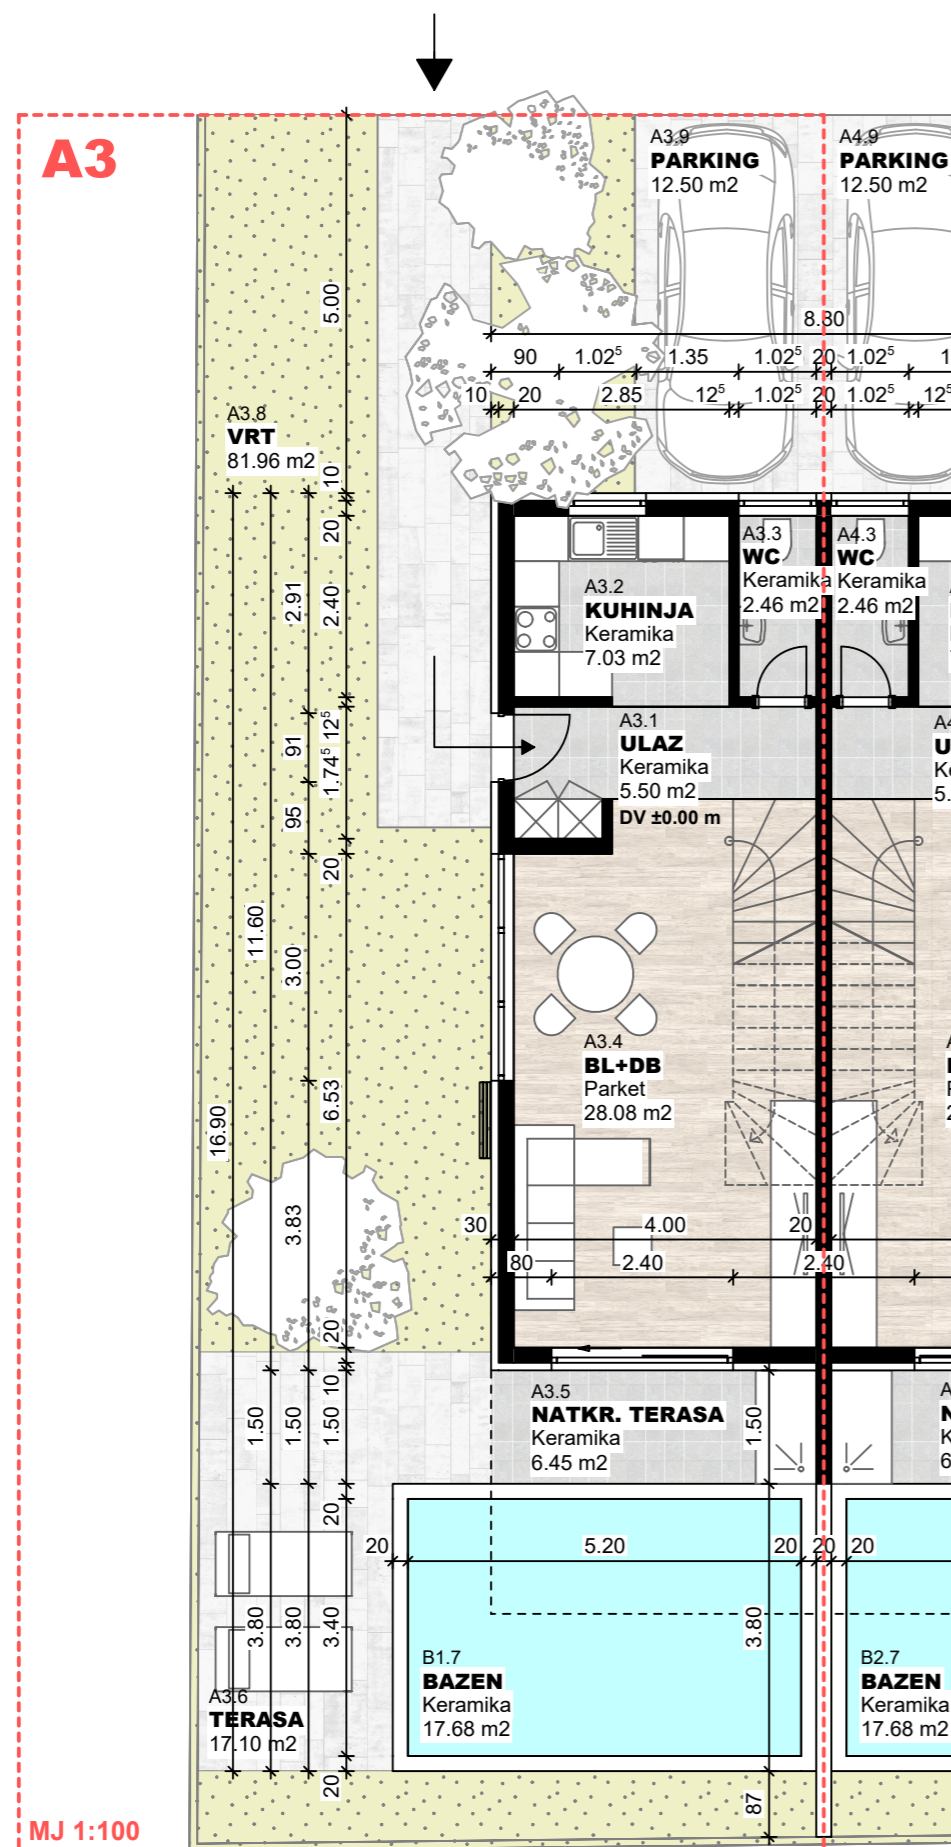



MJ 1:100

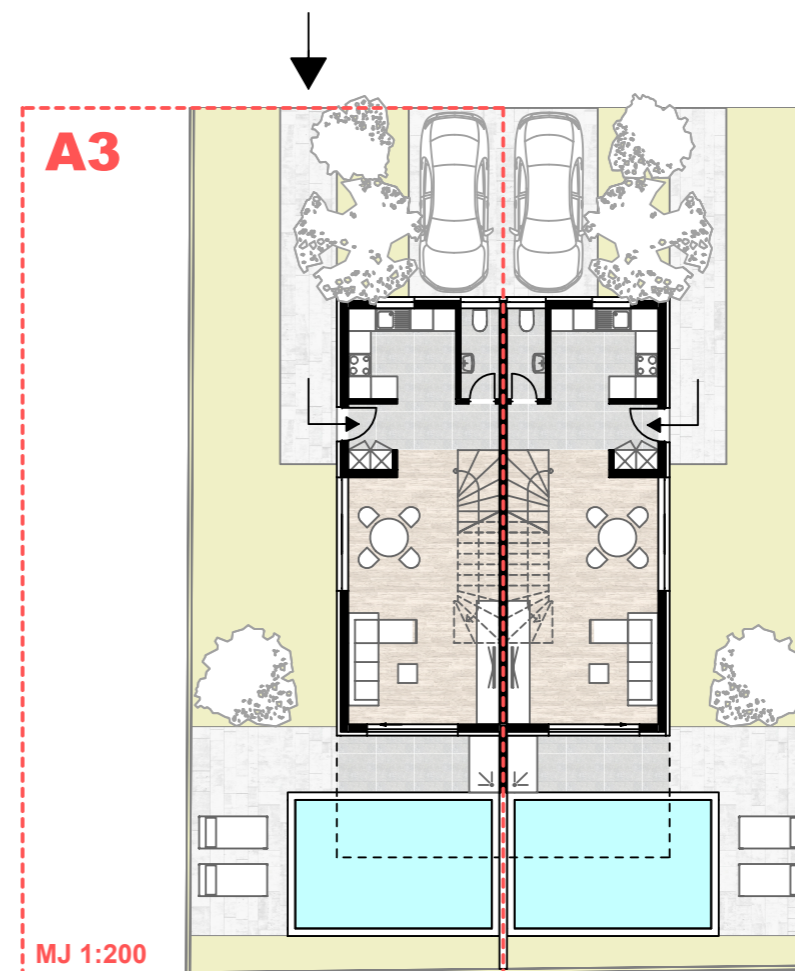


MJ 1:200


APARTMAN A3 - ISKAZ POVRŠINA				
PRIZEMLJE		POVRŠINA/m ²	KOEF.	KORISNA VRIJEDNOST POVRŠINE/m ²
A3.1	ULAZ	5,50	1,00	5,50
A3.2	KUHINJA	7,03	1,00	7,03
A3.3	WC	2,46	1,00	2,46
A3.4	BLAGOVAONICA / BORAVAK	28,08	1,00	28,08
UKUPNO UNUTARNJI PROSTORI		43,07		43,07
A3.5	NATKRIVENA TERASA	6,45	0,50	3,23
A3.6	NENATKRIVENA TERASA	17,10	0,25	4,28
A3.7	BAZEN (površina vode)	17,68	1,00	17,68
A3.8	VRT	81,96	0,10	8,20
A3.9	PARKIRALIŠNO MJESTO	12,50	0,25	3,13
UKUPNO VANJSKI PROSTORI		135,69		36,50
PRIZEMLJE UKUPNO		178,76		79,57



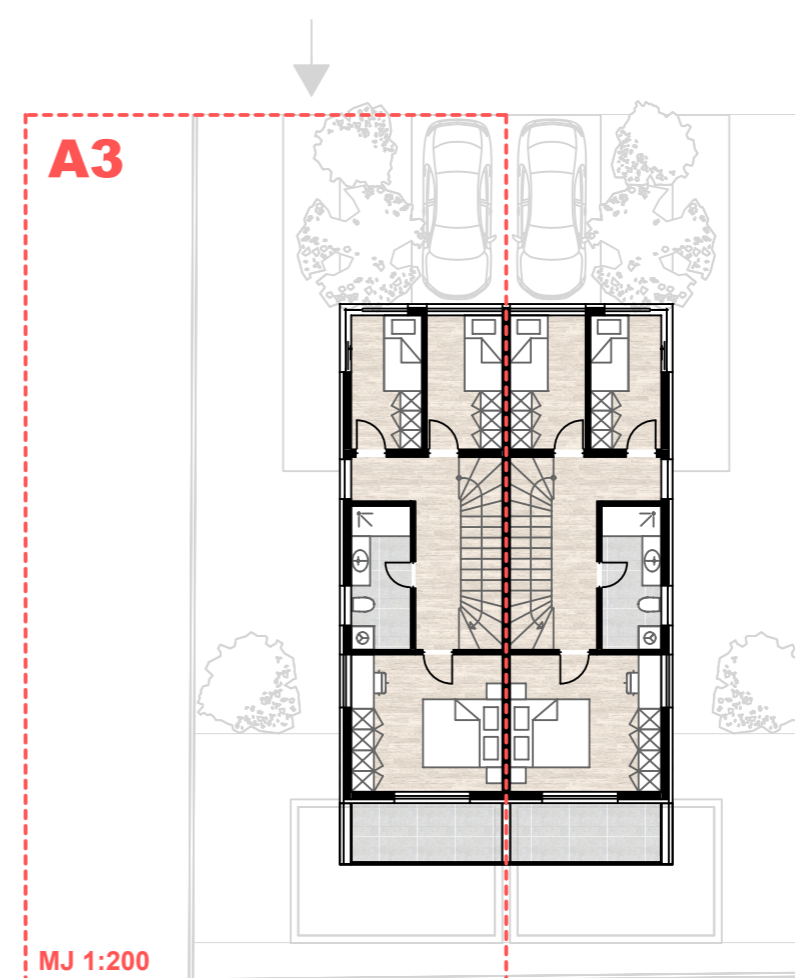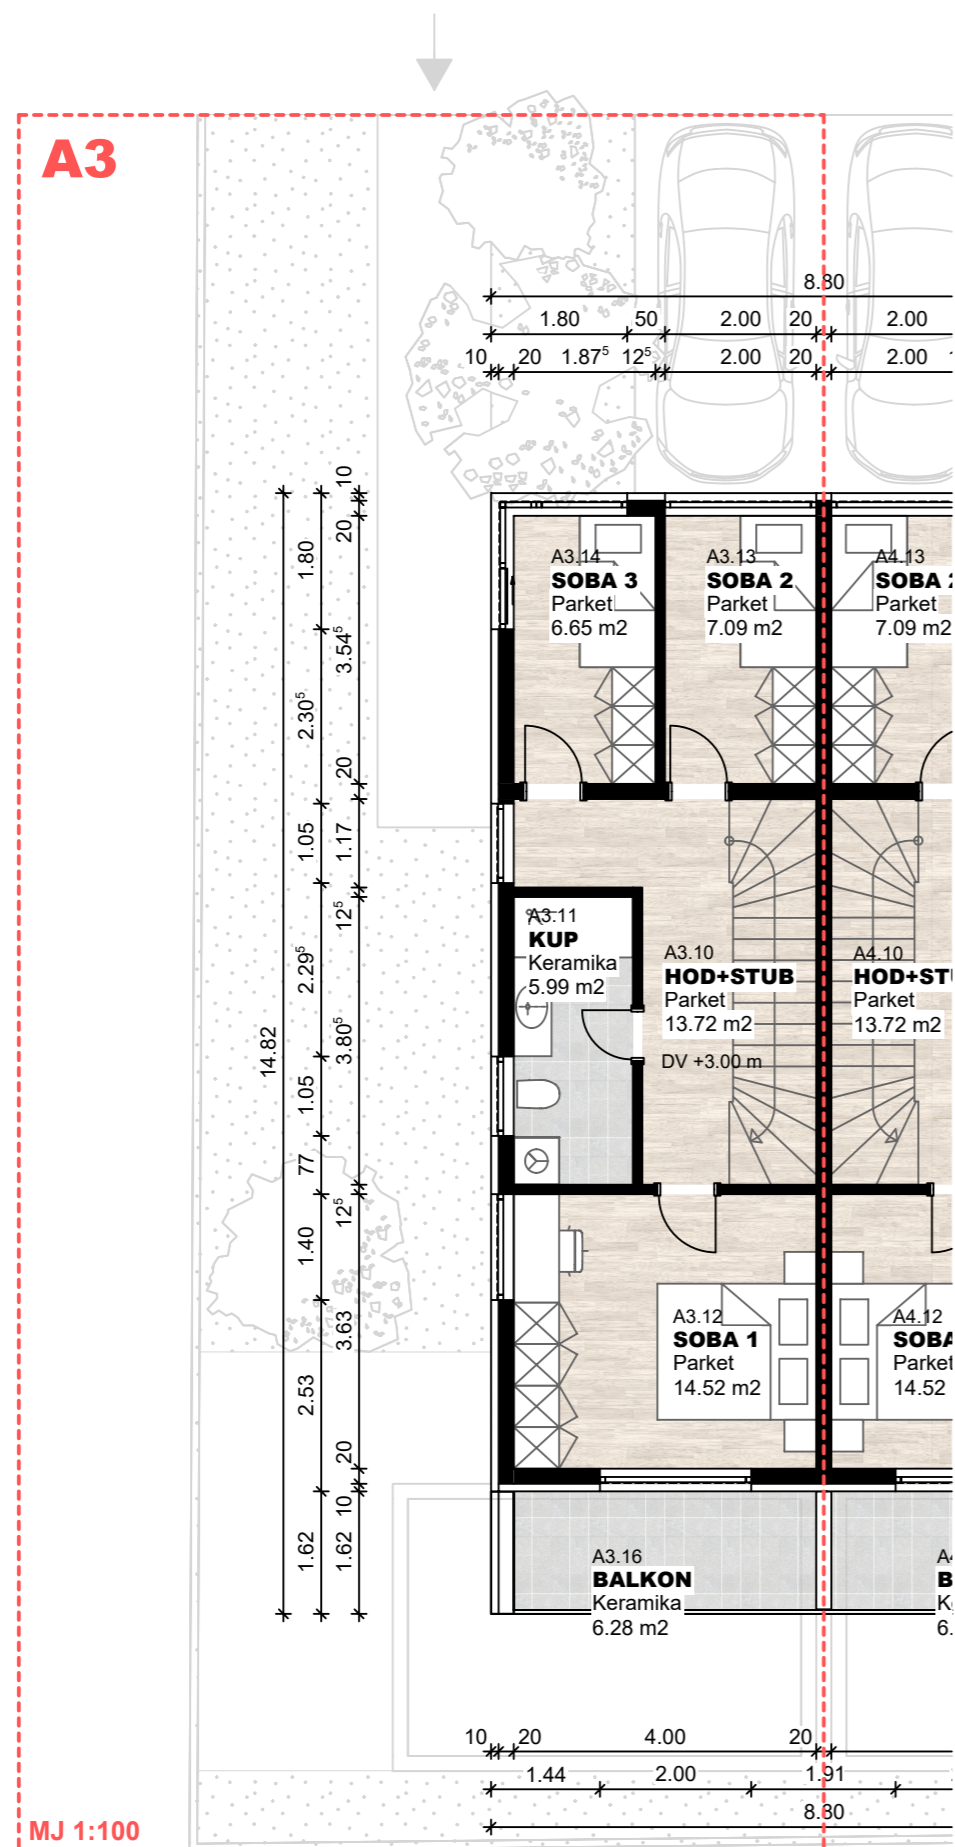


APARTMAN A3 - ISKAZ POVRŠINA				
KAT	POVRŠINA/m ²	KOEF.	KORISNA VRIJEDNOST POVRŠINE/m ²	
A3.10	HODNIK/STUBIŠTE	13,72	1,00	13,72
A3.11	KUPAONICA	5,99	1,00	5,99
A3.12	SOBA 1	14,52	1,00	14,52
A3.13	SOBA 2	7,09	1,00	7,09
A3.14	SOBA 3	6,65	1,00	6,65
UKUPNO UNUTARNJI PROSTORI		47,97		47,97
A3.15	BALKON	6,28	0,25	1,57
UKUPNO VANJSKI PROSTORI		6,28		1,57
KAT UKUPNO		54,25		49,54
SUMA APARTMAN A3				
UNUTARNJI PROSTORI		91,04		91,04
VANJSKI PROSTORI		141,97		38,07
SVEUKUPNO		233,01		129,11

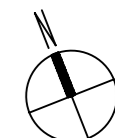

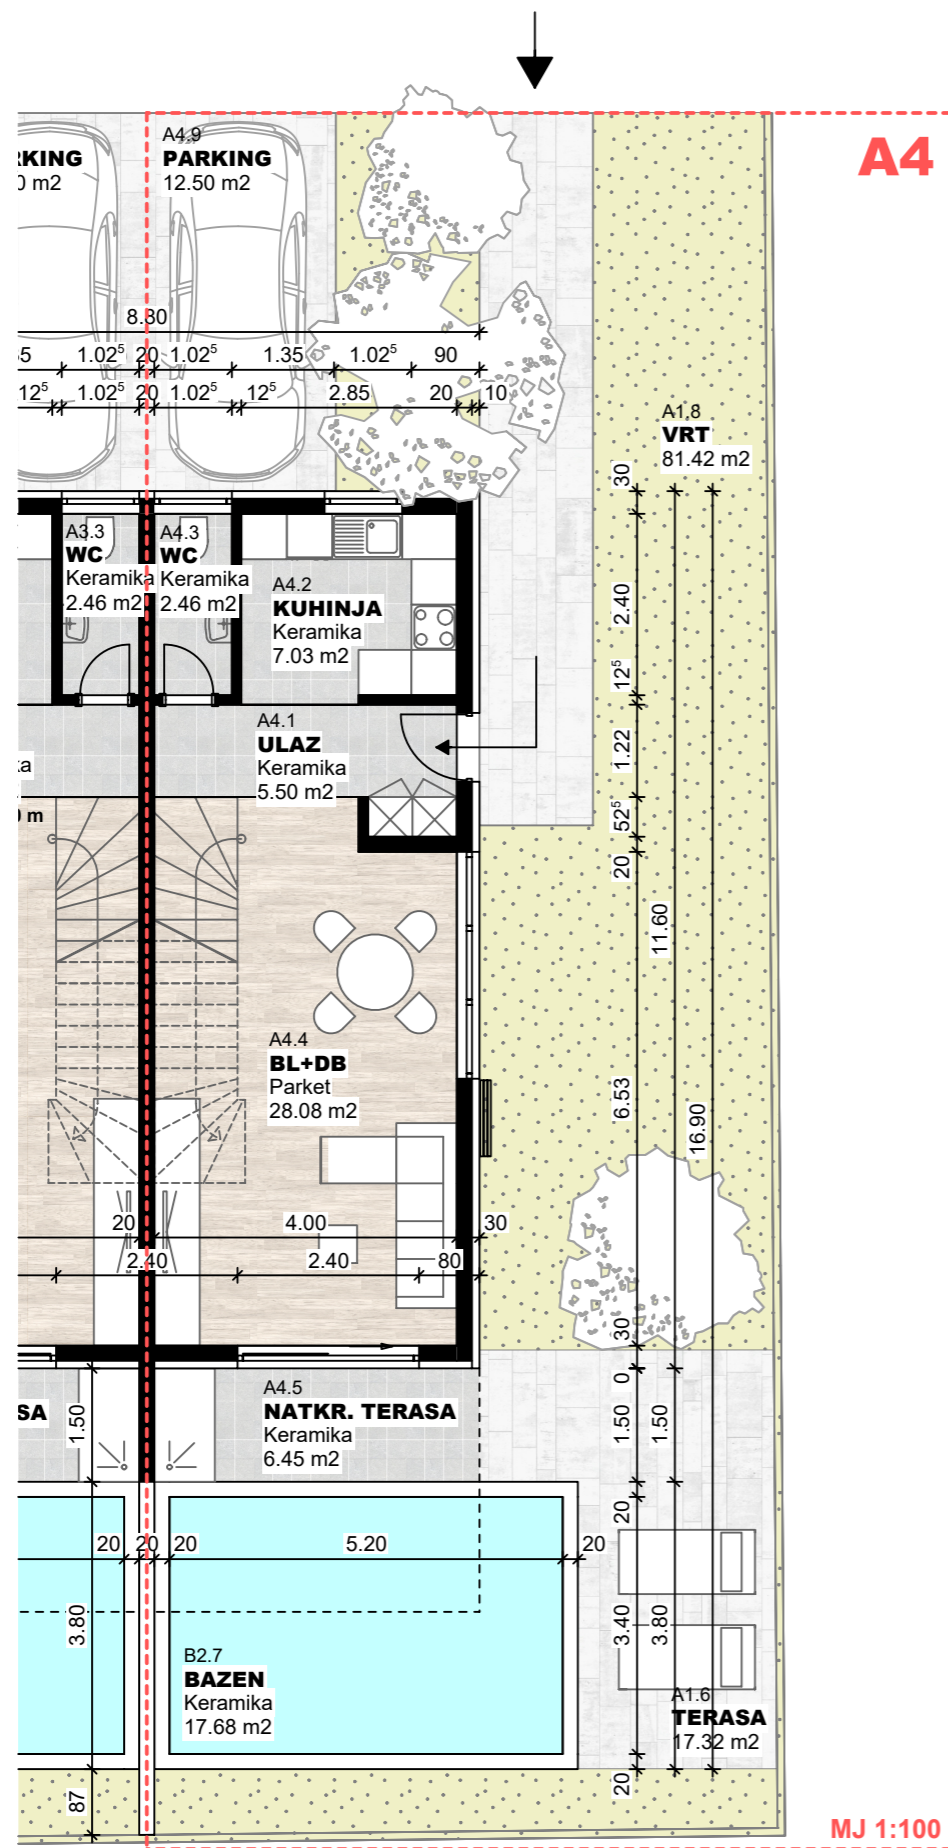




MJ 1:100

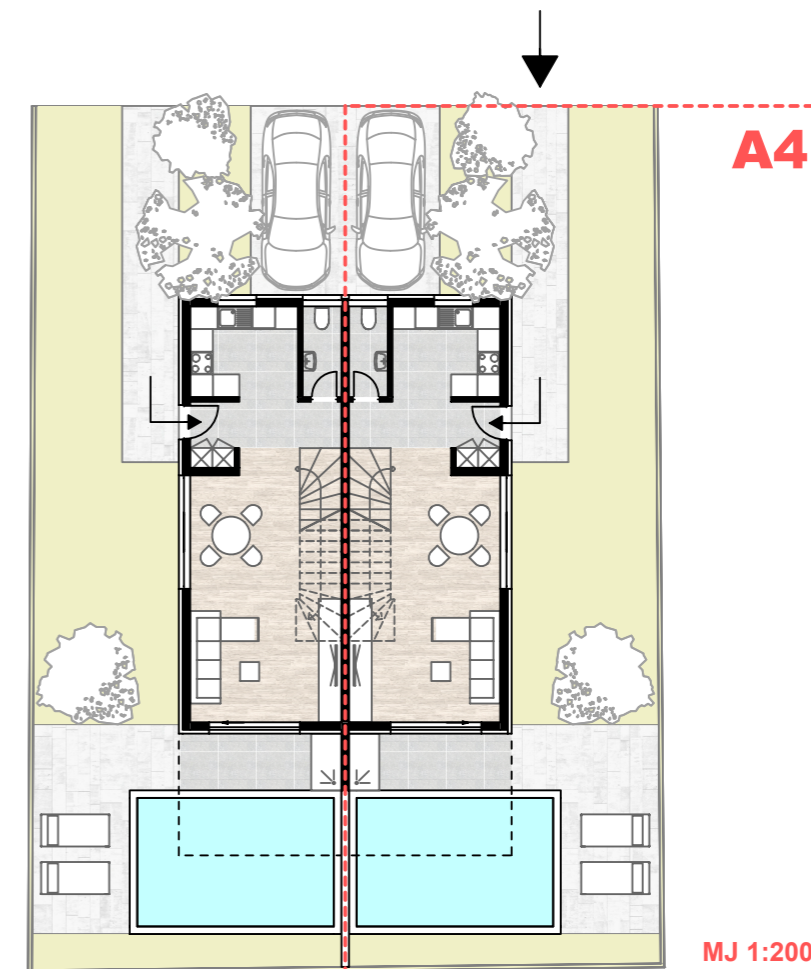

MJ 1:200

APARTMAN A4 - ISKAZ POVRŠINA				
PRIZEMLJE		POVRŠINA/m ²	KOEF.	KORISNA VRIJEDNOST POVRŠINE/m ²
A4.1	ULAZ	5,50	1,00	5,50
A4.2	KUHINJA	7,03	1,00	7,03
A4.3	WC	2,46	1,00	2,46
A4.4	BLAGOVAONICA / BORAVAK	28,08	1,00	28,08
UKUPNO UNUTARNJI PROSTORI		43,07		43,07
A4.5	NATKRIVENA TERASA	6,45	0,50	3,23
A4.6	NENATKRIVENA TERASA	17,32	0,25	4,33
A4.7	BAZEN (površina vode)	17,68	1,00	17,68
A4.8	VRT	81,42	0,10	8,14
A4.9	PARKIRALIŠNO MJESTO	12,50	0,25	3,13
UKUPNO VANJSKI PROSTORI		135,37		36,50
PRIZEMLJE UKUPNO		178,44		79,57

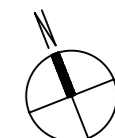

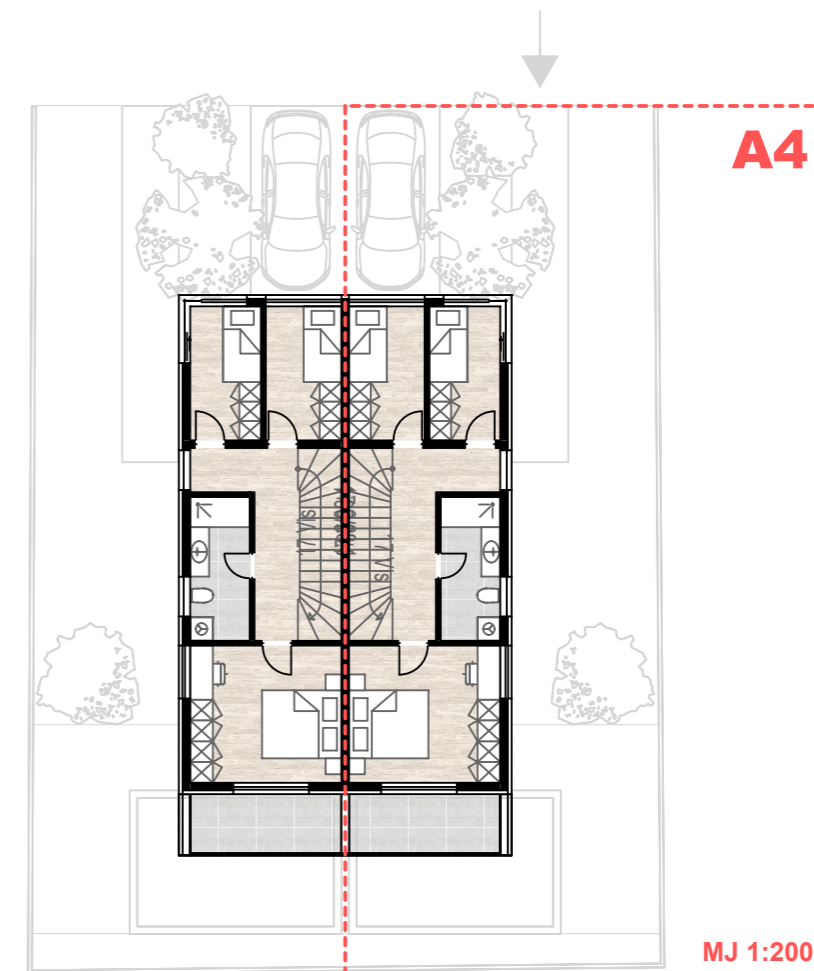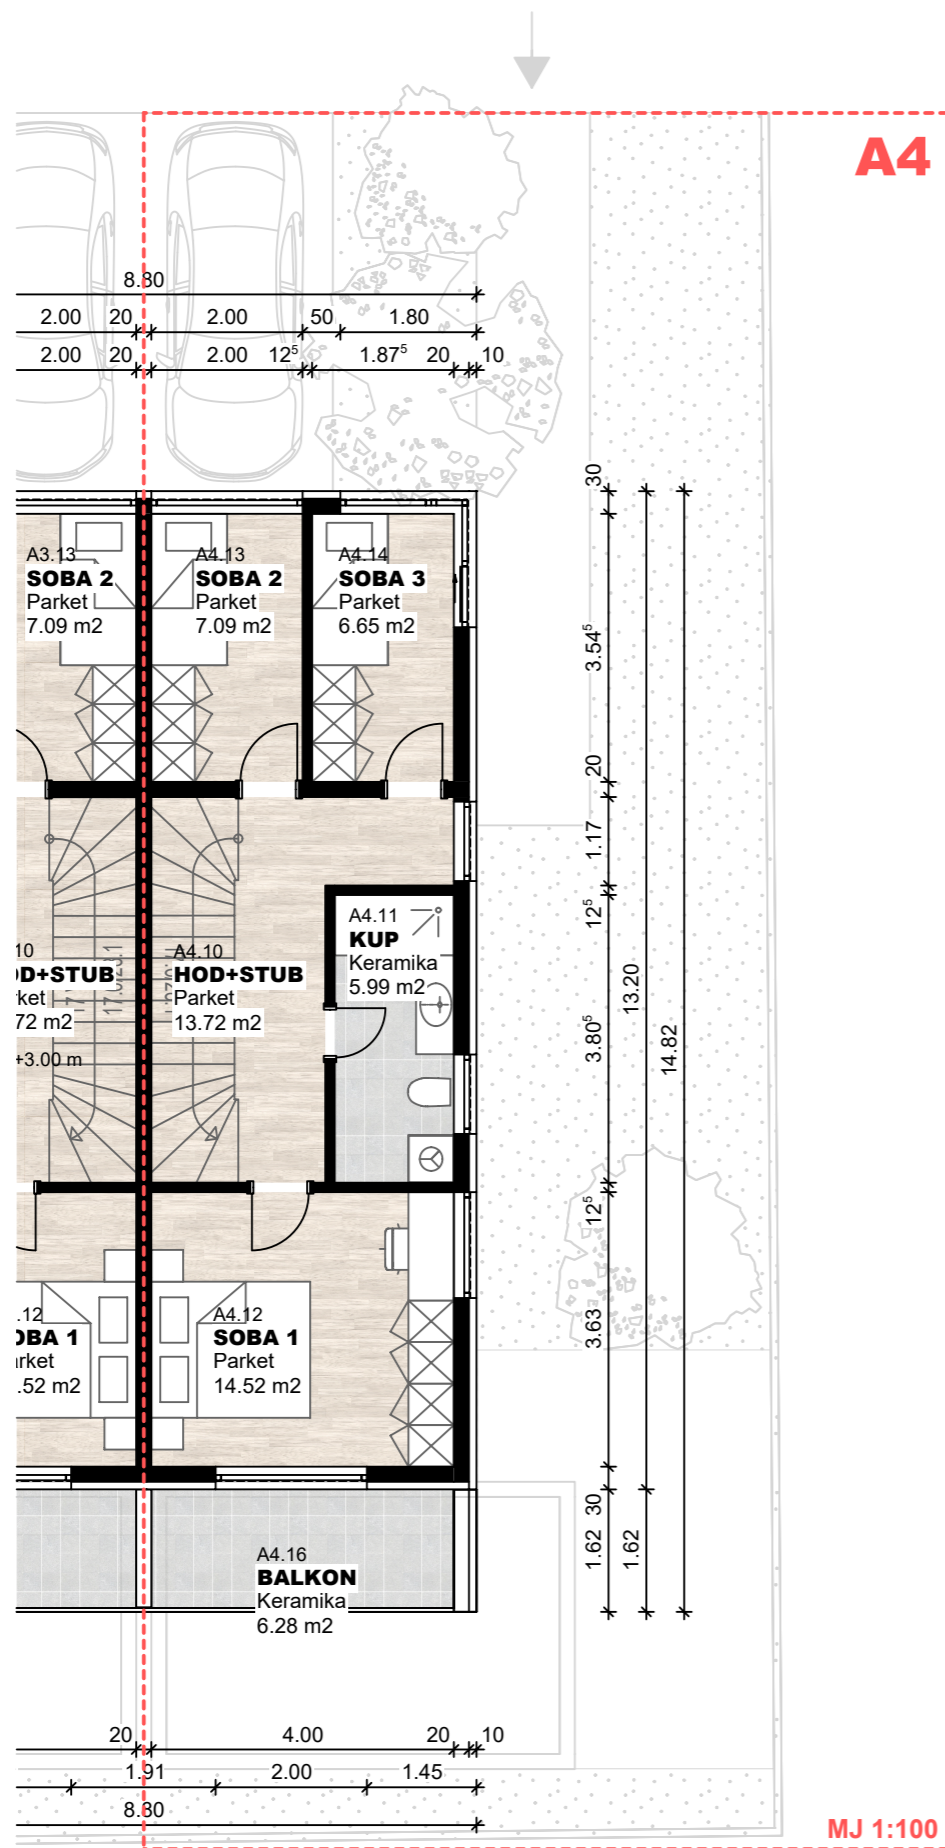

APARTMAN A4 - ISKAZ POVRŠINA				
KAT	POVRŠINA/m ²	KOEF.	KORISNA VRIJEDNOST POVRŠINE/m ²	
A4.10	HODNIK/STUBIŠTE	13,72	1,00	13,72
A4.11	KUPAONICA	5,99	1,00	5,99
A4.12	SOBA 1	14,52	1,00	14,52
A4.13	SOBA 2	7,09	1,00	7,09
A4.14	SOBA 3	6,65	1,00	6,65
UKUPNO UNUTARNJI PROSTORI		47,97		47,97
A4.15	BALKON	6,28	0,25	1,57
UKUPNO VANJSKI PROSTORI		6,28		1,57
KAT UKUPNO		54,25		49,54
SUMA APARTMAN A4				
UNUTARNJI PROSTORI		91,04		91,04
VANJSKI PROSTORI		141,65		38,07
SVEUKUPNO		232,69		129,11

