





APARTMANI POVLJANA - KATALOG - K.Č. 1936/34



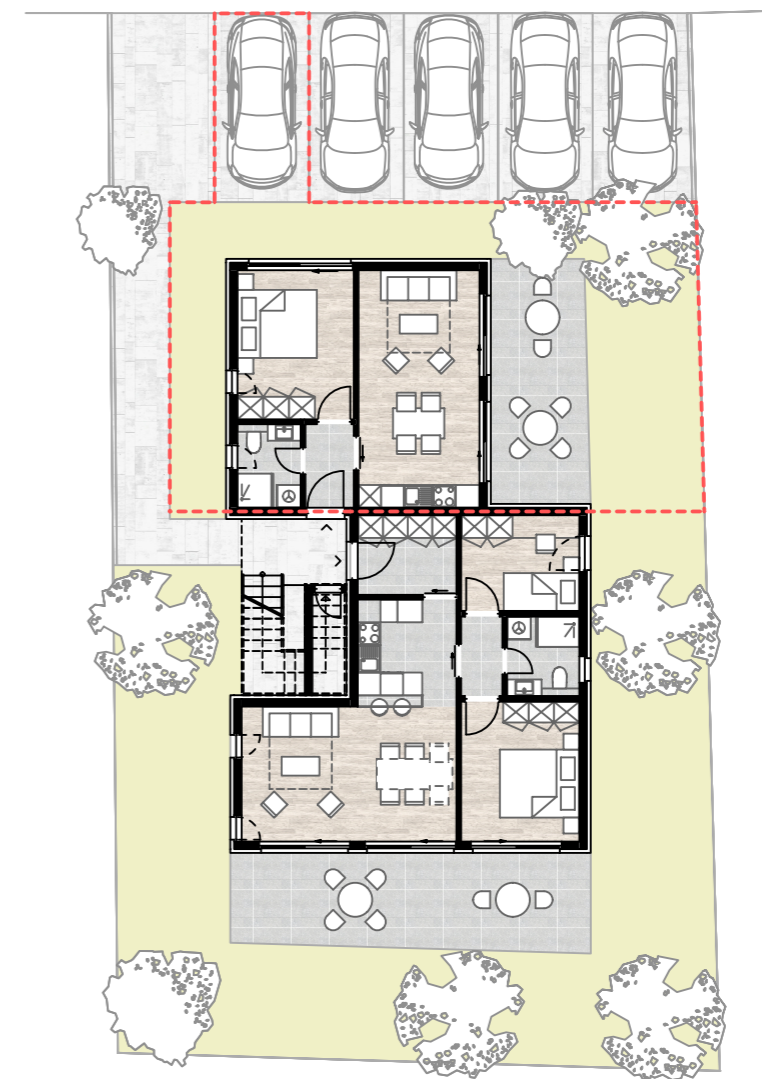

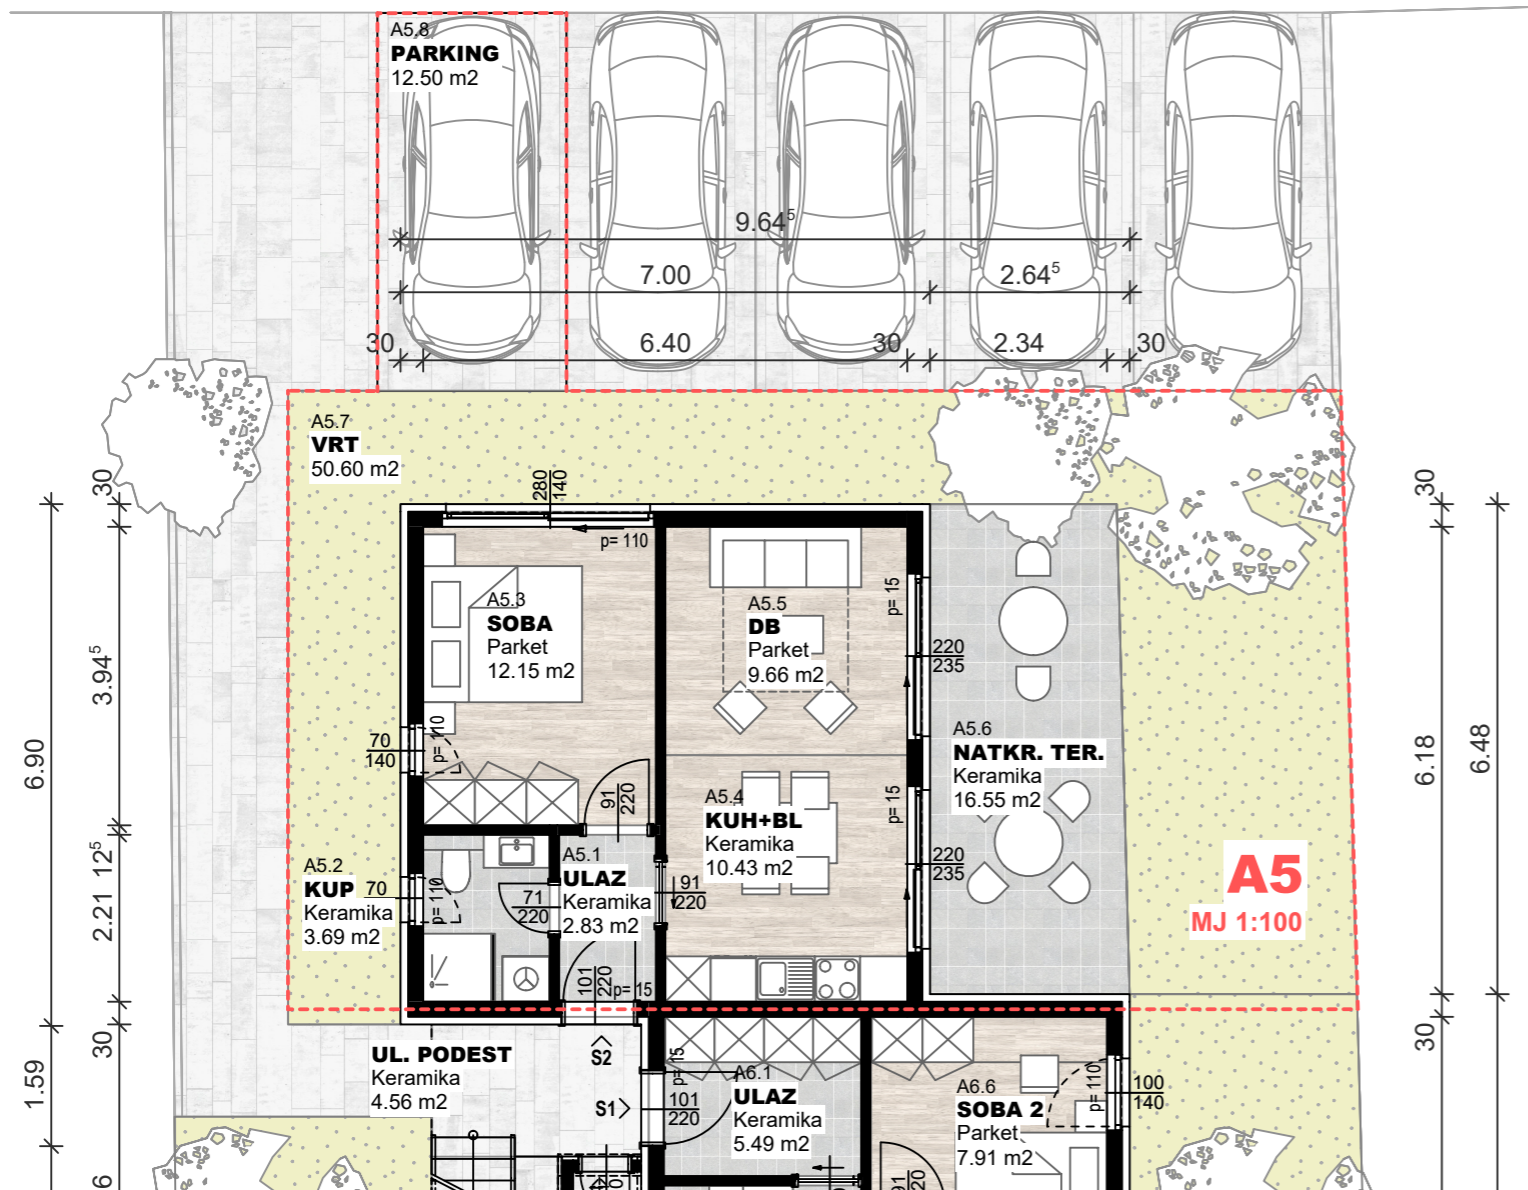

A5
MJ 1:200

APARTMAN A5 - ISKAZ POVRŠINA				
PRIZEMLJE	POVRŠINA/m2	KOEF.	KORISNA VRJEDNOST POVRŠINE/m2	


A5.1	ULAZ	2.83	1.00	2.83
A5.2	KUPAONA	3.69	1.00	3.69
A5.3	SOBA	12.15	1.00	12.15
A5.4	KUH+BLAG	10.43	1.00	10.43
A5.5	DNEVNI BORAVAK	9.66	1.00	9.66



UKUPNO UNUTARNJI PROSTORI	38.76	38.76
----------------------------------	--------------	--------------

A5.6	NATKRIVENA TERASA	16.55	0.50	8.28
A5.7	VRT	50.59	0.10	5.06
A5.8	PARKIRALIŠNO MJESTO	12.50	0.25	3.13

UKUPNO VANJSKI PROSTORI	79.64	16.46
--------------------------------	--------------	--------------


APARTMAN A5 UKUPNO	118.40	55.22
---------------------------	---------------	--------------

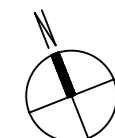


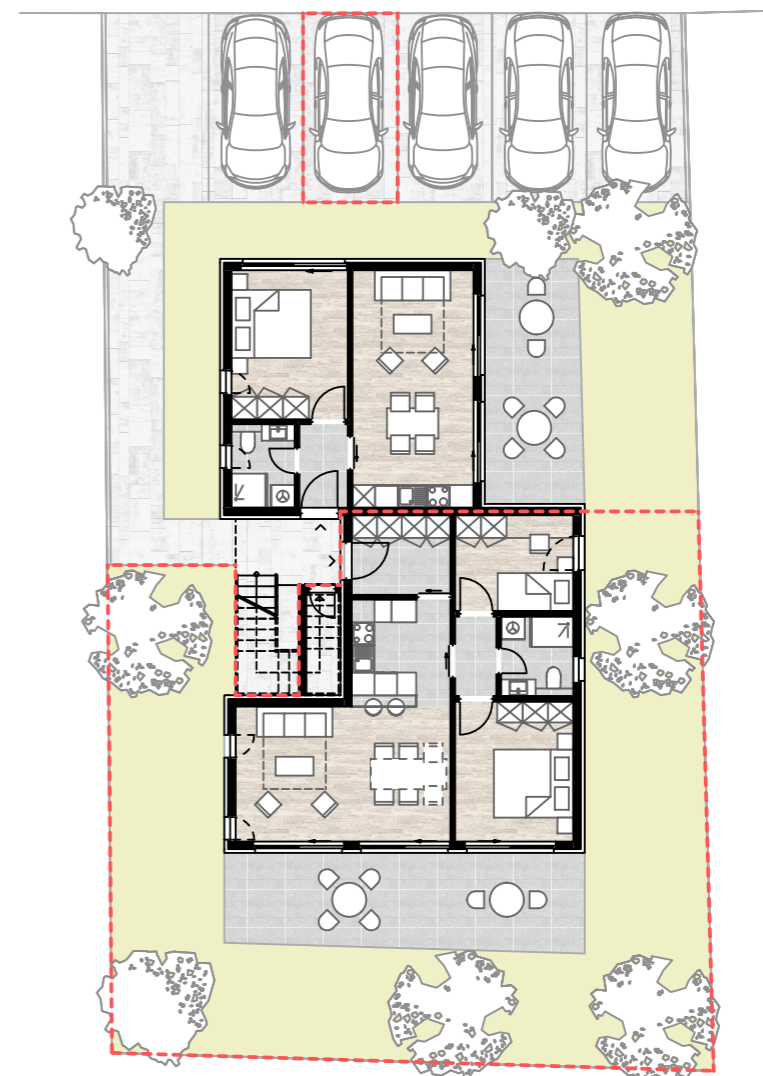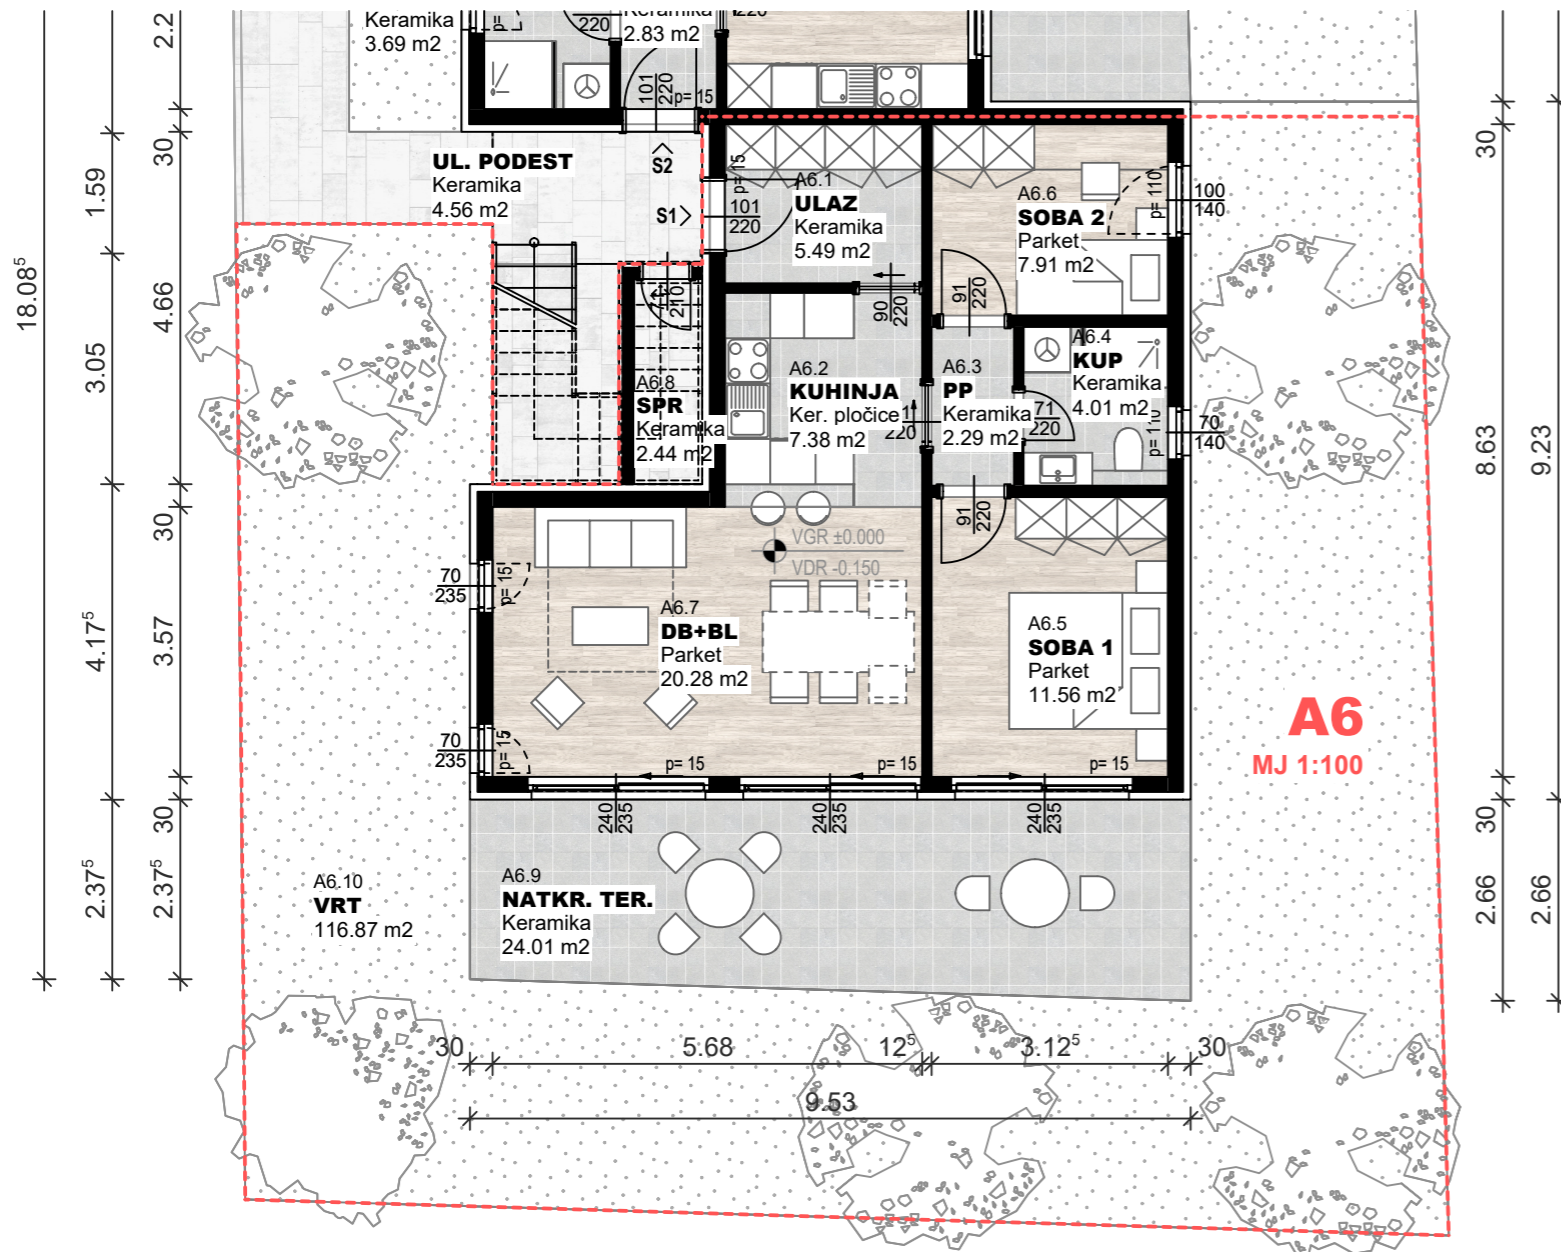


APARTMAN A6 - ISKAZ POVRŠINA

PRIZEMLJE		POVRŠINA/m ²	KOEF.	KORISNA VRIJEDNOST POVRŠINE/m ²
A6.1	ULAZ	5.49	1.00	5.49
A6.2	KUHNJA	7.38	1.00	7.38
A6.3	PREDPROSTOR	2.29	1.00	2.29
A6.4	KUPAONA	4.01	1.00	4.01
A6.5	SOBA 1	11.56	1.00	11.56
A6.6	SOBA 2	7.91	1.00	7.91
A6.7	DNEVNI BORAVAK+BLAG	20.28	1.00	20.28
A6.8	SPREMIŠTE	2.44	0.50	1.22
UKUPNO UNUTARNJI PROSTORI		61.36		60.14
A6.9	NATKRIVENA TERASA	24.01	0.50	12.01
A6.10	VRT	116.87	0.10	11.69
A6.11	PARKIRALIŠNO MJESTO	12.50	0.25	3.13
UKUPNO VANJSKI PROSTORI		153.38		26.82
APARTMAN A6 UKUPNO		214.74		86.96

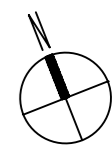

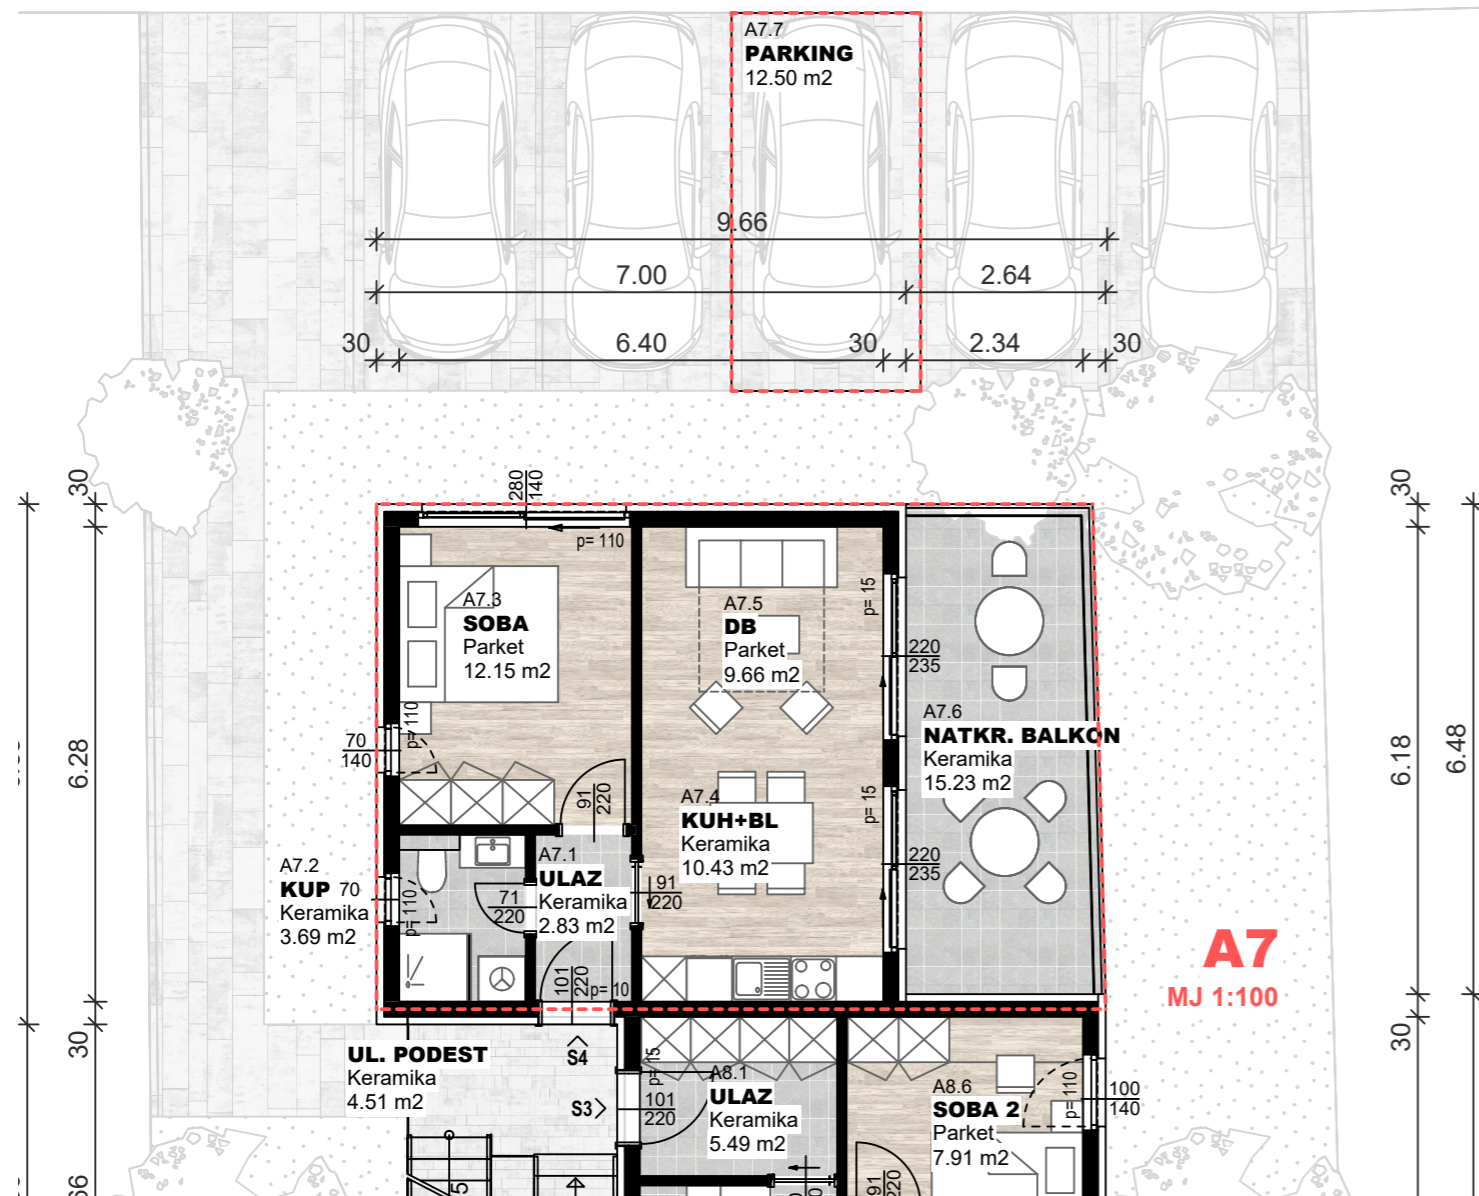




A7
MJ 1:100

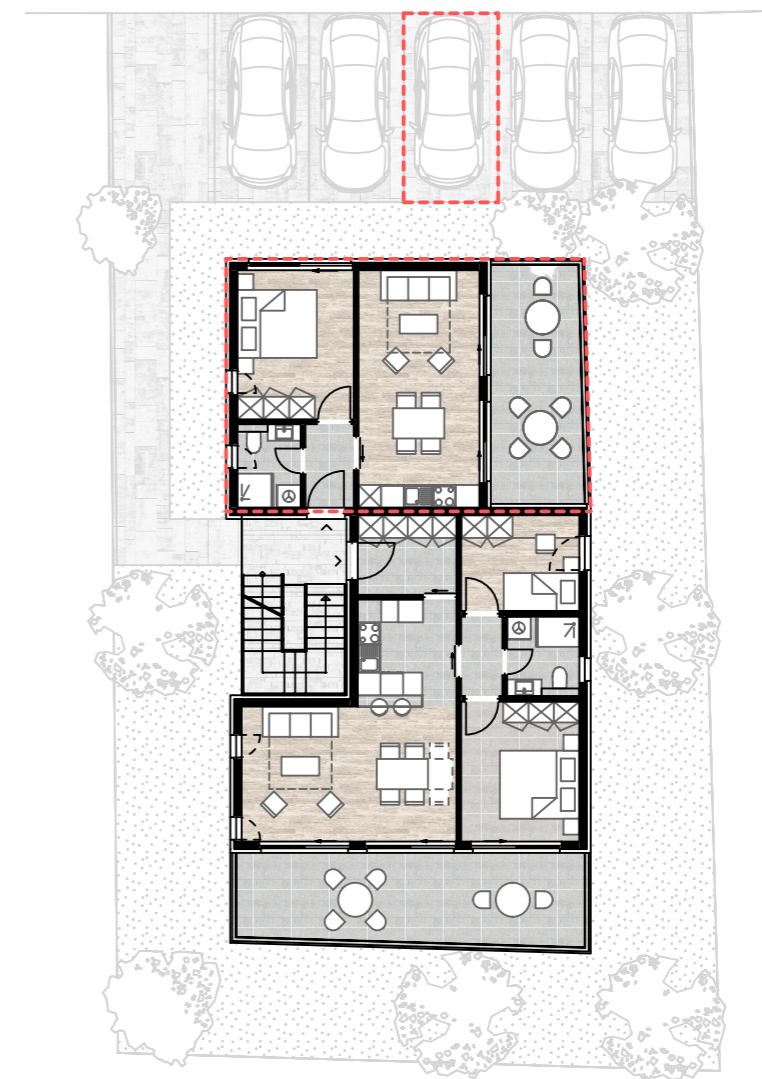

A7
MJ 1:200


APARTMAN A7 - ISKAZ POVRŠINA				
PRIZEMLJE	POVRŠINA/m2	KOEF.	KORISNA VRIJEDNOST POVRŠINE/m2	
A7.1	ULAZ	2.83	1.00	2.83
A7.2	KUPAONA	3.69	1.00	3.69
A7.3	SOBA	12.15	1.00	12.15
A7.4	KUH+BLAG	10.43	1.00	10.43
A7.5	DNEVNI BORAOK	9.66	1.00	9.66
UKUPNO UNUTARNJI PROSTORI		38.76		38.76
A7.6	NATKRIVENI BALKON	15.23	0.50	7.62
A7.7	PARKIRALIŠNO MJESTO	12.50	0.25	3.13
UKUPNO VANJSKI PROSTORI		27.73		10.74
APARTMAN A7 UKUPNO		66.49		49.50

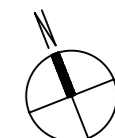

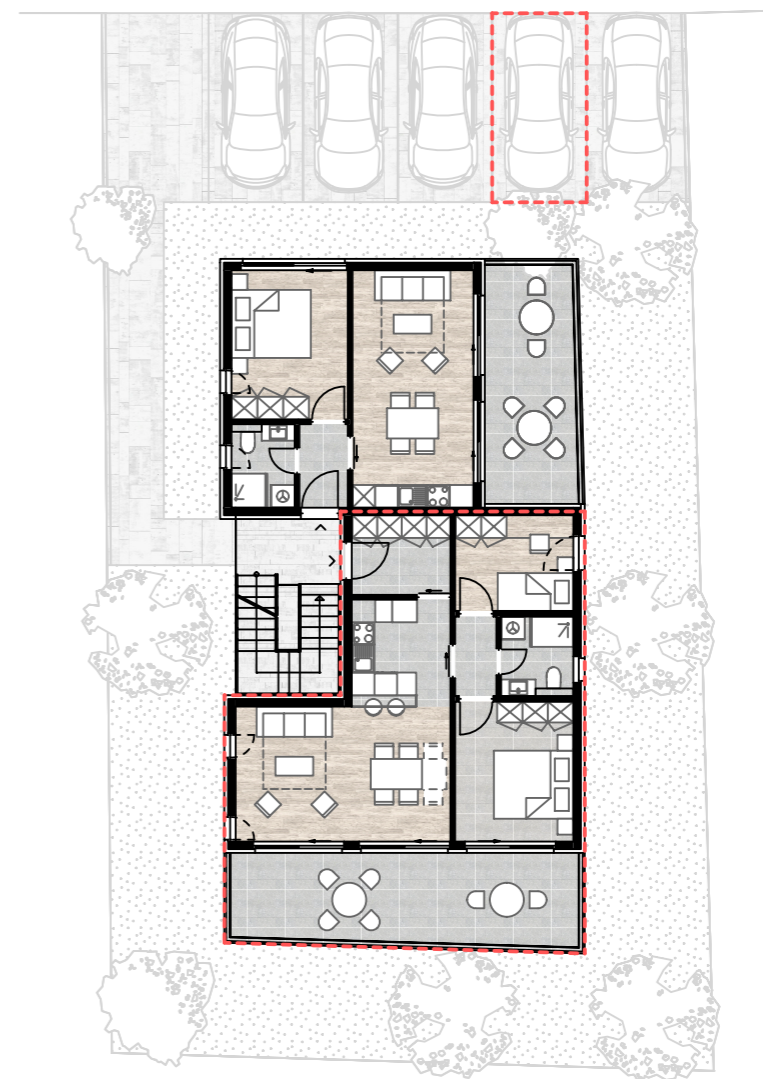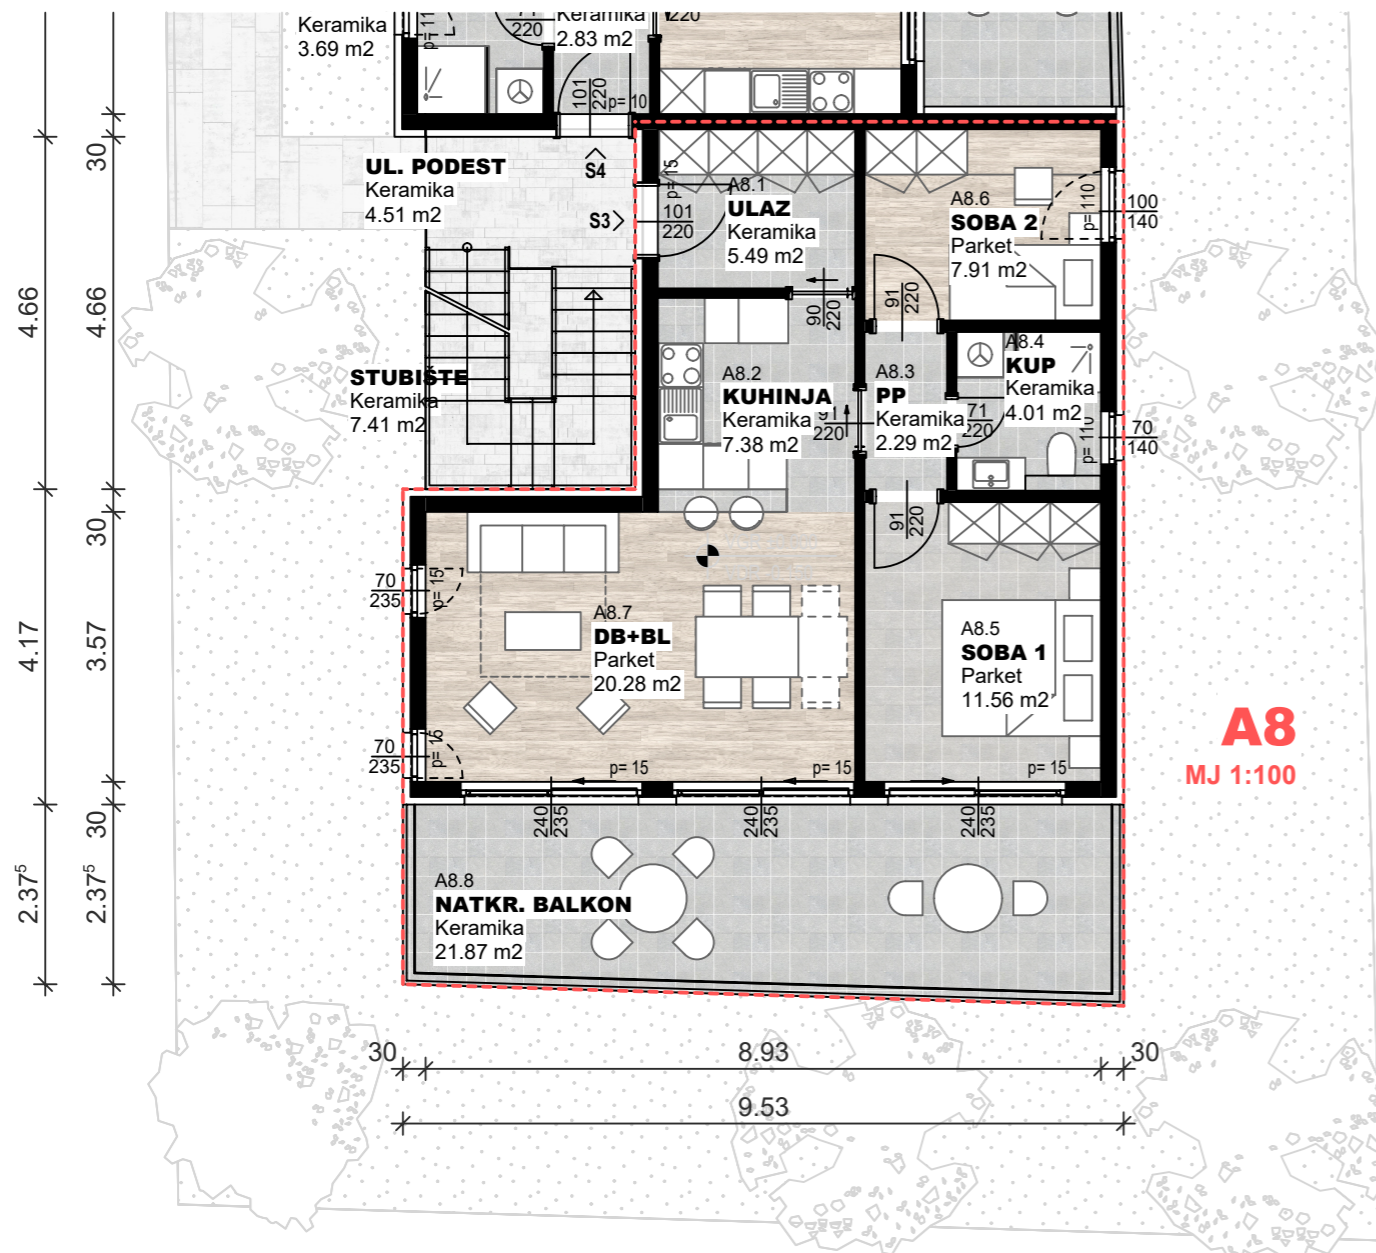


APARTMAN A8 - ISKAZ POVRŠINA				
PRIZEMLJE	POVRŠINA/m2	KOEF.	KORISNA VRIJEDNOST POVRŠINE/m2	
A8.1	ULAZ	5.49	1.00	5.49
A8.2	KUHINJA	7.38	1.00	7.38
A8.3	PREDPROSTOR	2.29	1.00	2.29
A8.4	KUPAONA	4.01	1.00	4.01
A8.5	SOBA 1	11.56	1.00	11.56
A8.6	SOBA 2	7.91	1.00	7.91
A8.7	DNEVNI BORAVAK+BLAG	20.28	1.00	20.28
UKUPNO UNUTARNJI PROSTORI		58.92		58.92
A8.8	NATKRIVENI BALKON	21.87	0.50	10.94
A8.9	PARKIRALIŠNO MJESTO	12.50	0.25	3.13
UKUPNO VANJSKI PROSTORI		34.37		14.06
APARTMAN A8 UKUPNO		93.29		72.98



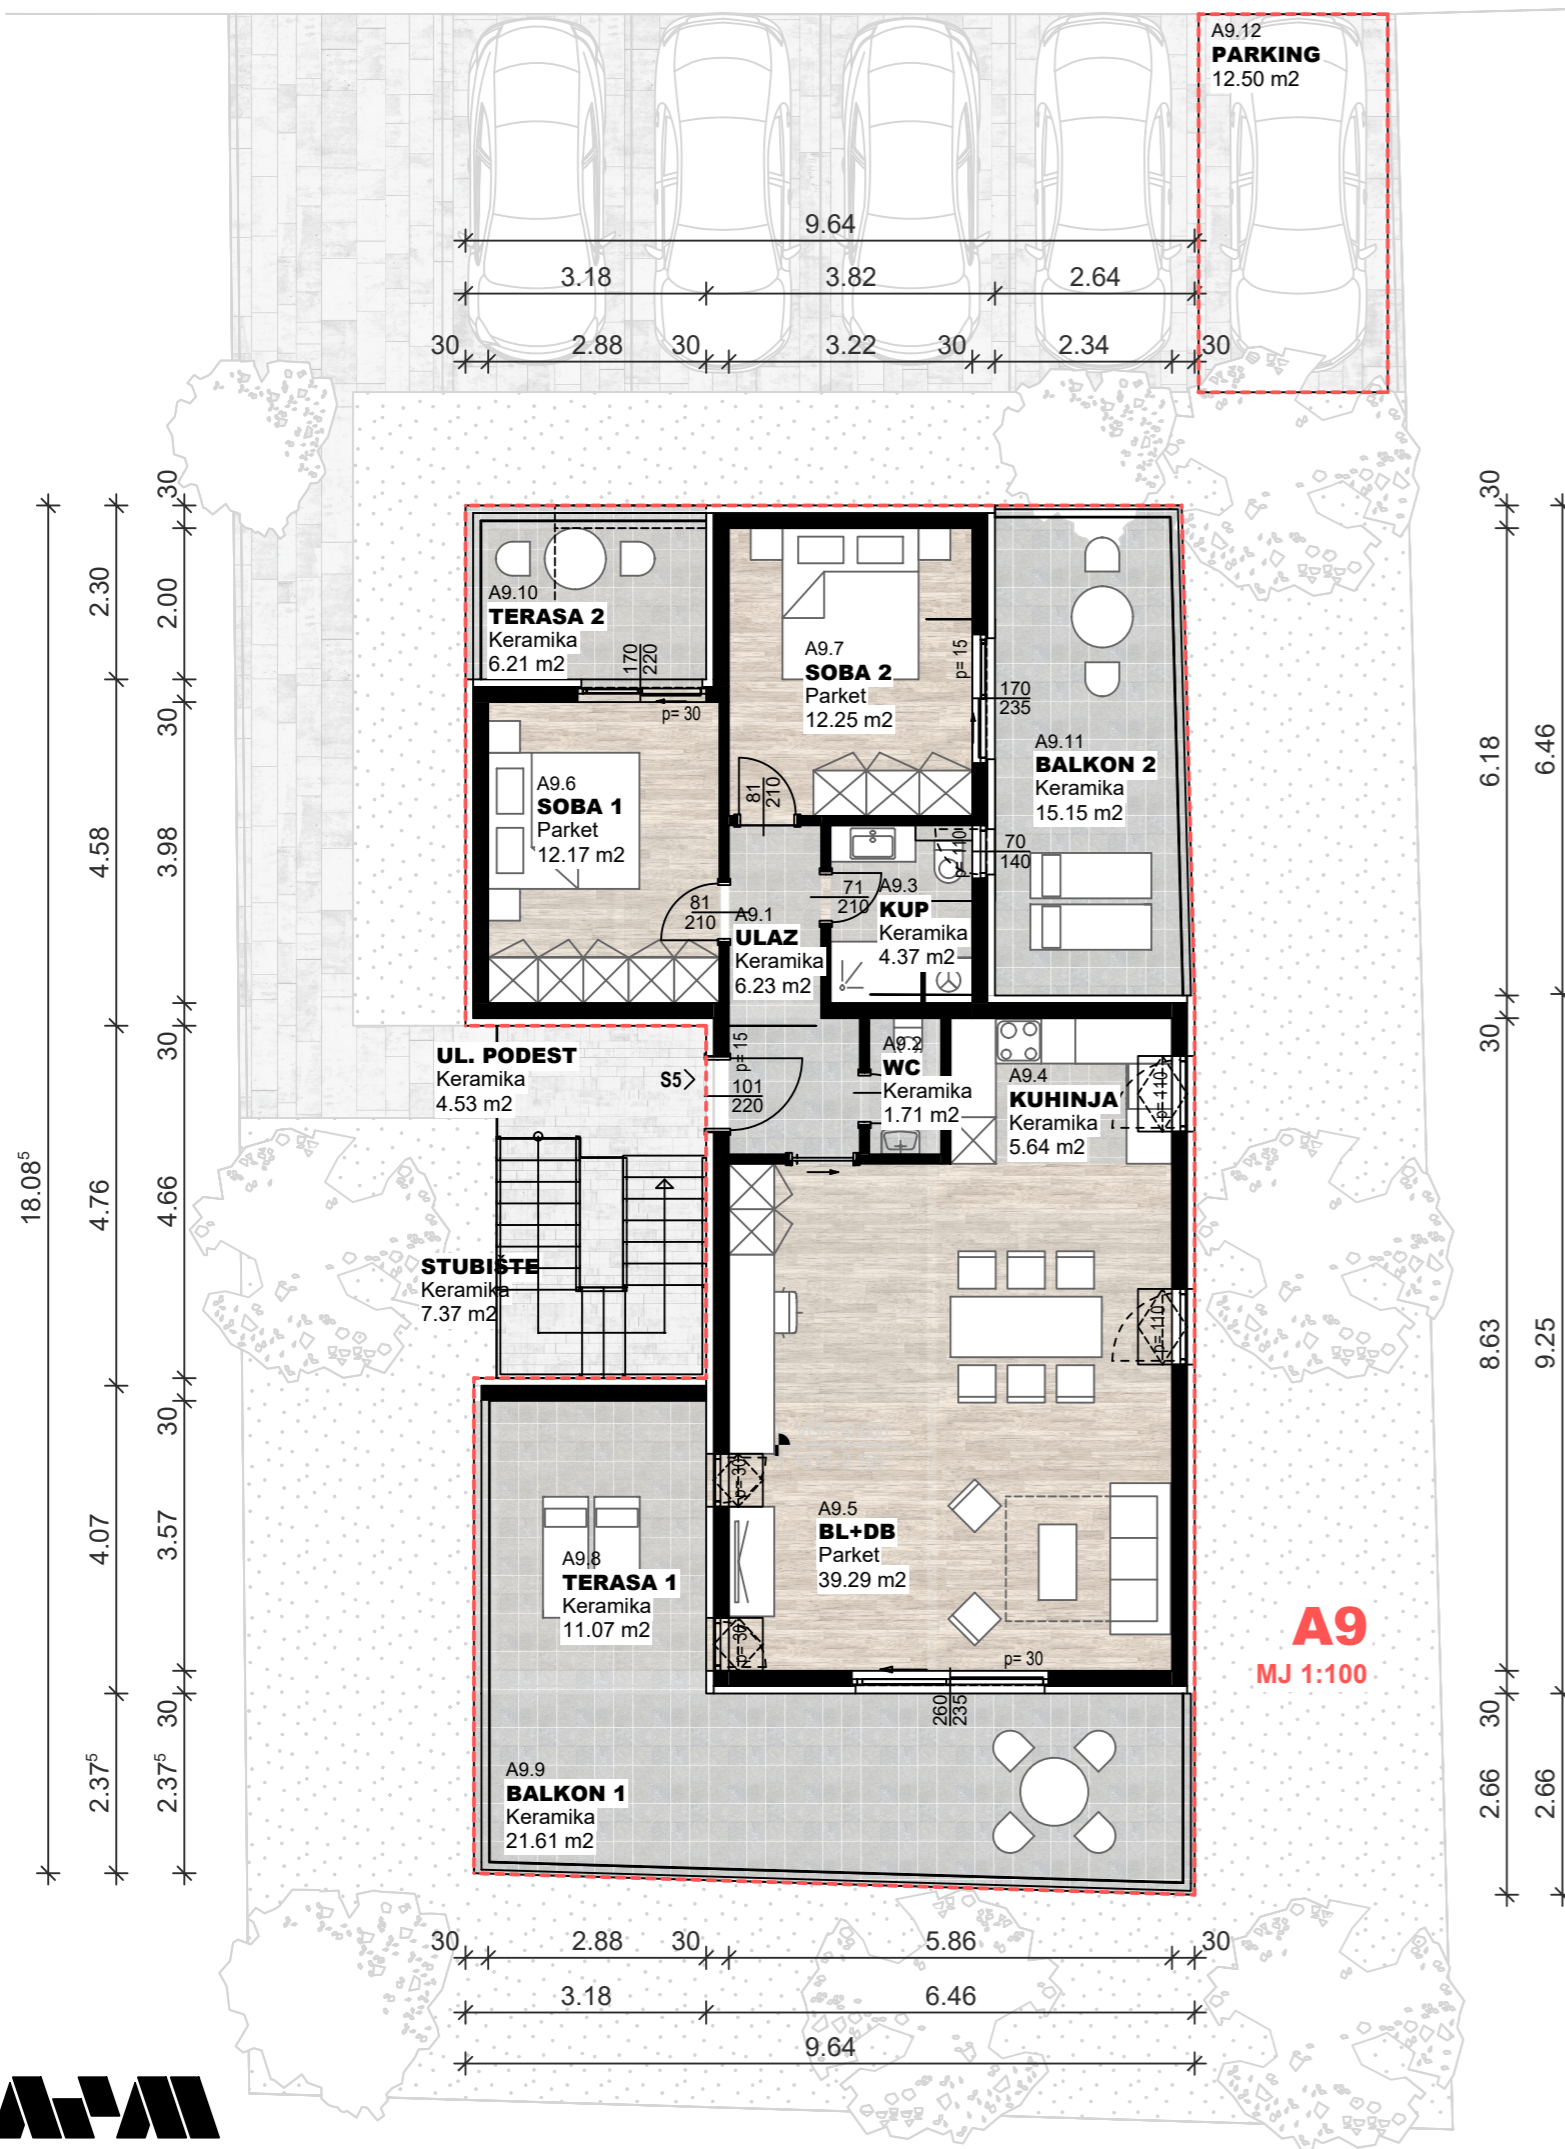

A9
MJ 1:100

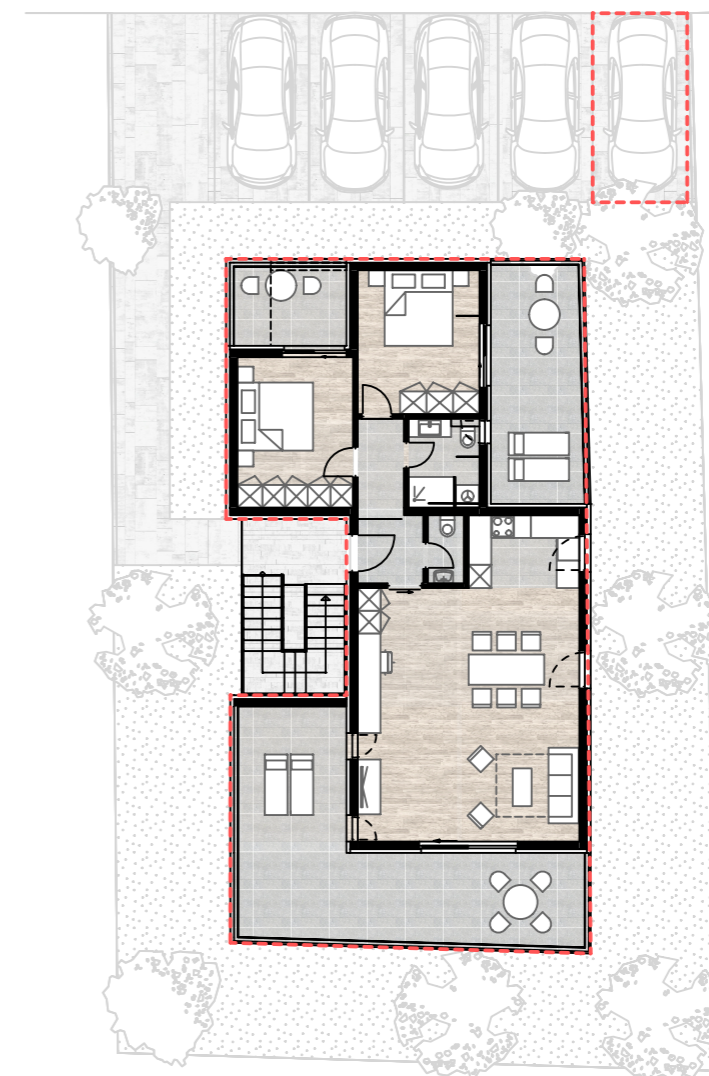

A9
MJ 1:200

APARTMAN A9 - ISKAZ POVRŠINA				
PRIZEMLJE		POVRŠINA/m2	KOEF.	KORISNA VRIJEDNOST POVRŠINE/m2
A9.1	ULAZ	6.23	1.00	6.23
A9.2	WC	1.71	1.00	1.71
A9.3	KUPAONA	4.37	1.00	4.37
A9.4	KUHNJA	5.64	1.00	5.64
A9.5	DNEVNI BORAVAK+BLAG	39.29	1.00	39.29
A9.6	SOBA 1	12.17	1.00	12.17
A9.7	SOBA 2	12.25	1.00	12.25
UKUPNO UNUTARNJI PROSTORI		81.66		81.66
A9.8	TERASA 1	11.07	0.25	2.77
A9.9	BALKON 1	21.61	0.25	5.40
A9.10	TERASA 2 natkriveno	2.03	0.25	0.51
A9.10	TERASA 2 natkriveno	4.18	0.50	2.09
A9.11	BALKON 2	15.15	0.25	3.79
UKUPNO VANJSKI PROSTORI		54.04		14.56
APARTMAN A9 UKUPNO		135.70		96.22

