



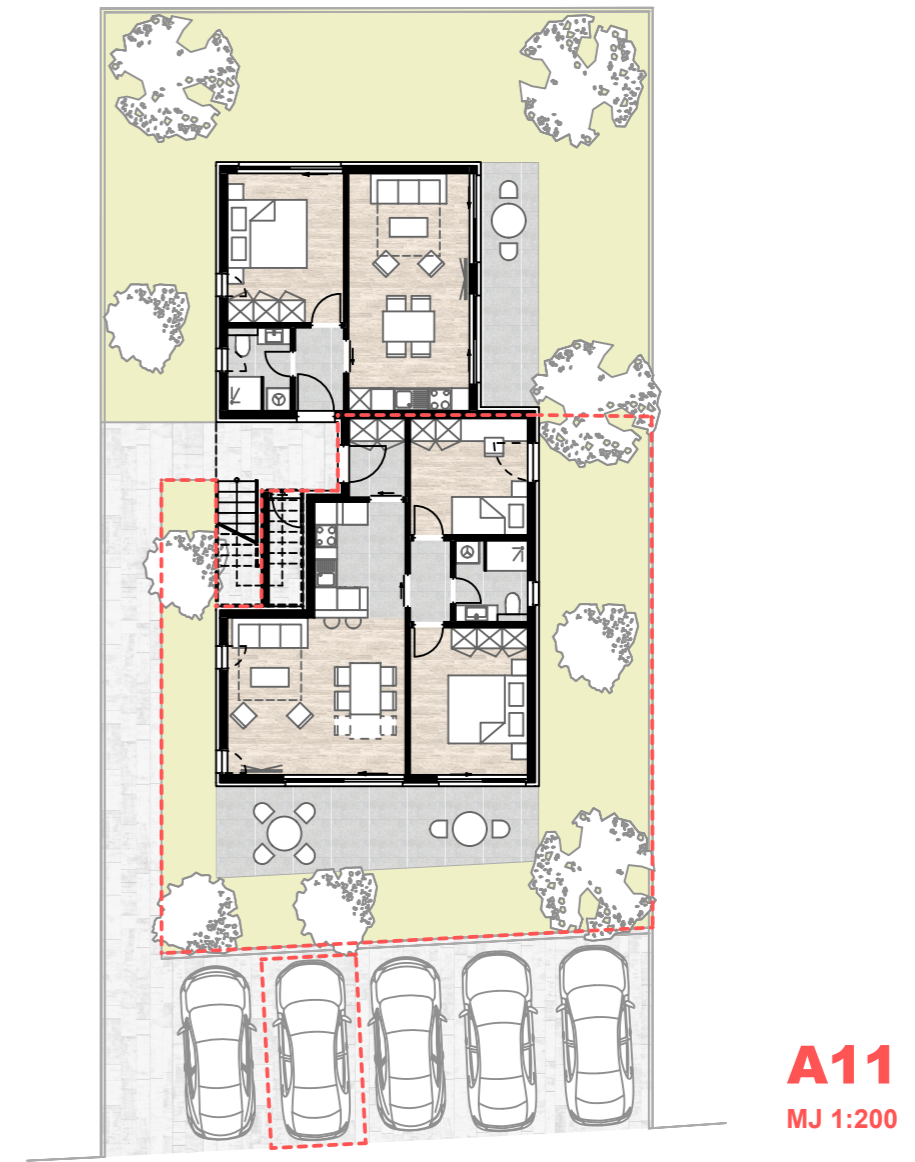




APARTMANI POVLJANA - KATALOG - K.Č. 1936/46

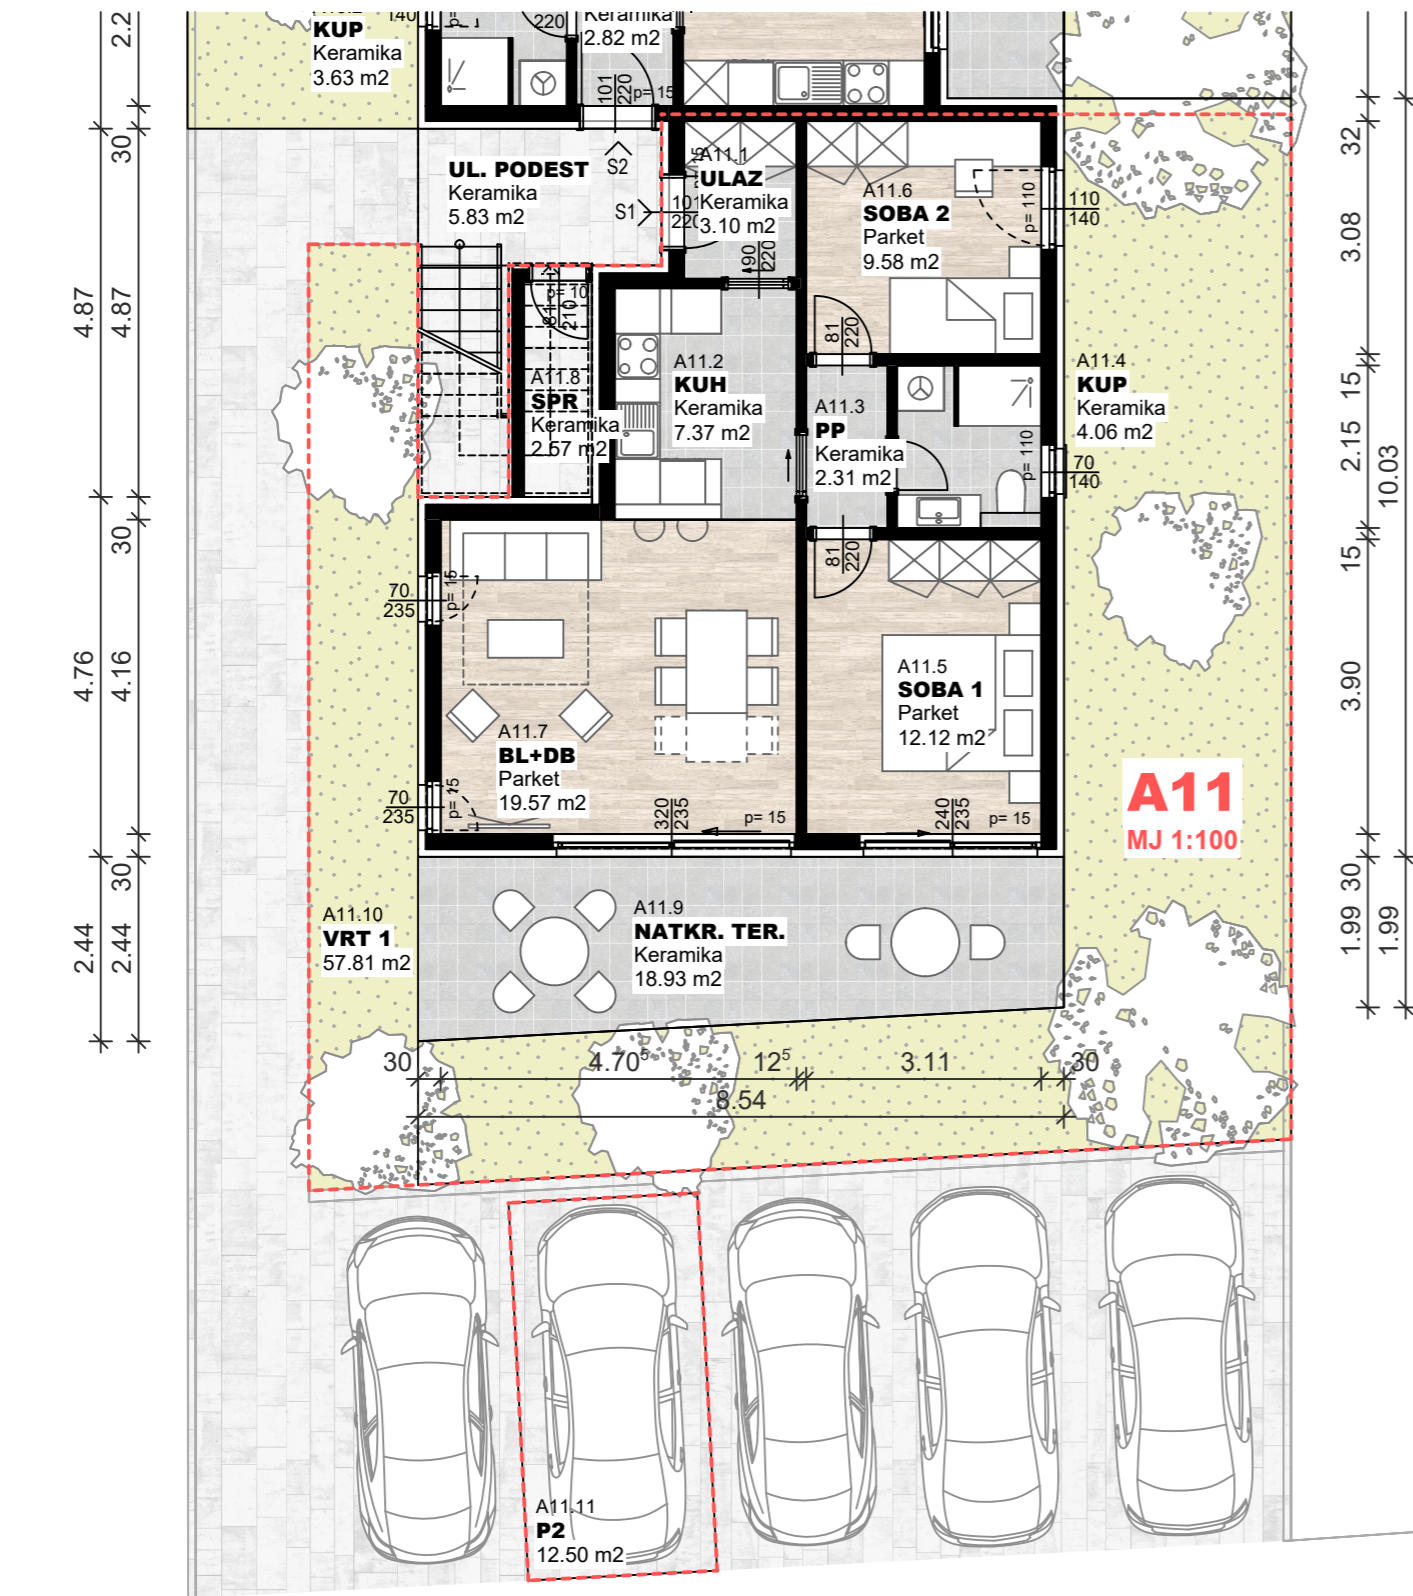






APARTMAN A11 - ISKAZ POVRŠINA				
PRIZEMLJE		POVRŠINA/m ²	KOEF.	KORISNA VRIJEDNOST POVRŠINE/m ²
A11.1	ULAZ	3.10	1.00	3.10
A11.2	KUHINJA	7.37	1.00	7.37
A11.3	PREDPROSTOR	2.31	1.00	2.31
A11.4	KUPAONA	4.06	1.00	4.06
A11.5	SOBA 1	12.12	1.00	12.12
A11.6	SOBA 2	9.58	1.00	9.58
A11.7	DNEVNI BORAVAK+BLAG	19.57	1.00	19.57
A11.8	SPREMIŠTE	2.57	0.50	1.29
UKUPNO UNUTARNJI PROSTORI		60.68		59.40
A11.9	NATKRIVENA TERASA	18.93	0.50	9.47
A11.10	VRT	57.81	0.10	5.78
A11.11	PARKIRALIŠNO MJESTO	12.50	0.25	3.13
UKUPNO VANJSKI PROSTORI		89.24		18.37
APARTMAN A11 UKUPNO		149.92		77.77



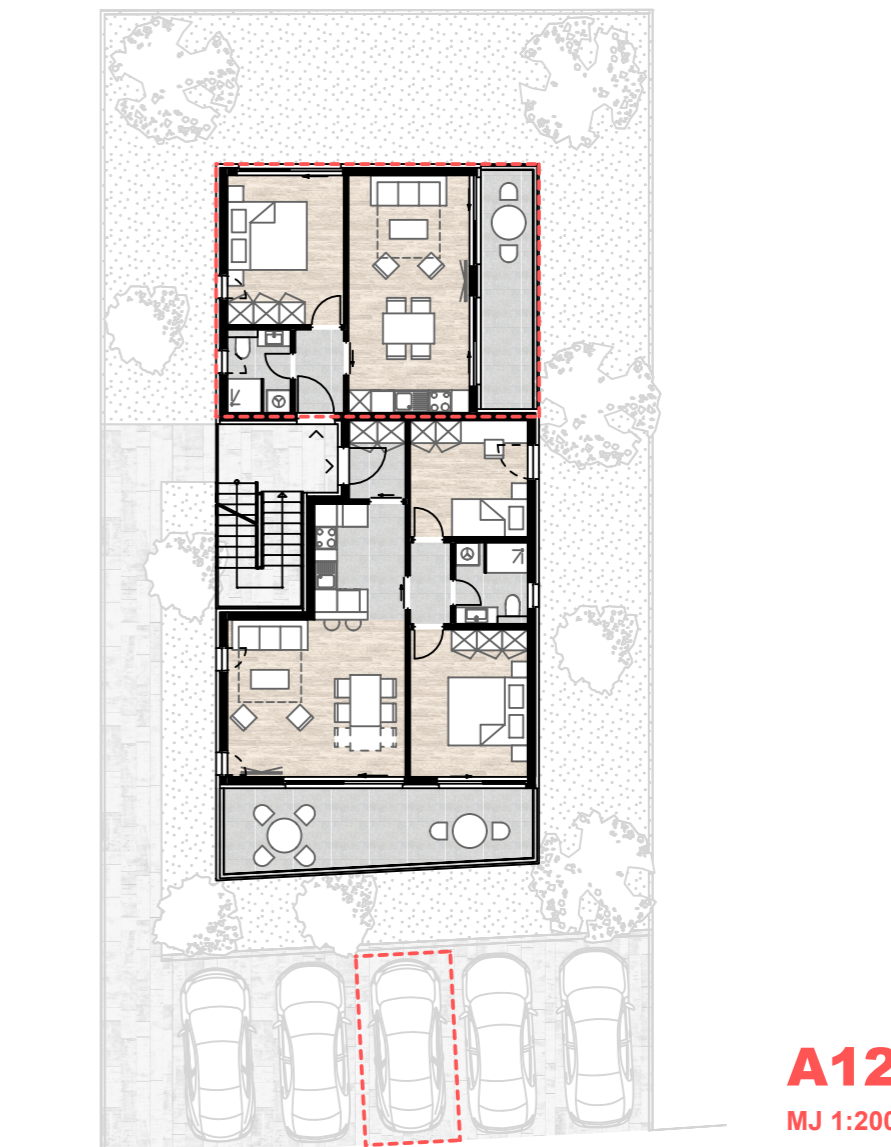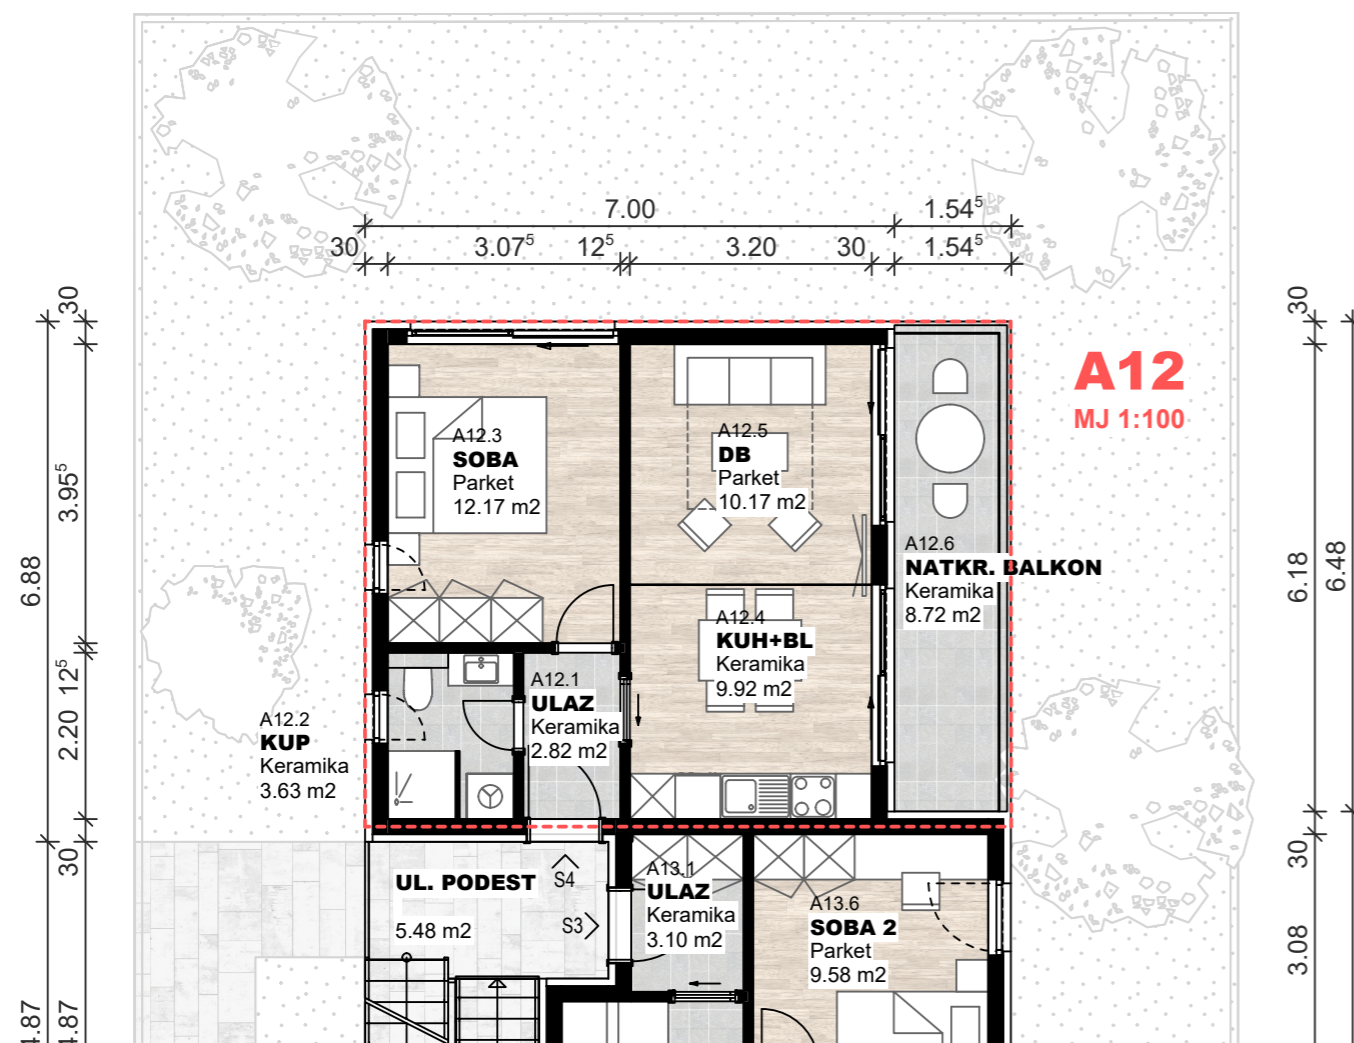


APARTMAN A12 - ISKAZ POVRŠINA				
PRIZEMLJE	POVRŠINA/m2	KOEF.	KORISNA VRIJEDNOST POVRŠINE/m2	
A12.1	ULAZ	2.82	1.00	2.82
A12.2	KUPAONA	3.63	1.00	3.63
A12.3	SOBA	12.17	1.00	12.17
A12.4	KUH+BLAG	9.92	1.00	9.92
A12.5	DNEVNI BORAVAK	10.17	1.00	10.17
UKUPNO UNUTARNJI PROSTORI		38.71		38.71
A12.6	NATKRIVENI BALKON	8.72	0.50	4.36
A12.7	PARKIRALIŠNO MJESTO	12.50	0.25	3.13
UKUPNO VANJSKI PROSTORI		21.22		7.49
APARTMAN A12 UKUPNO		59.93		46.20

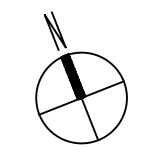

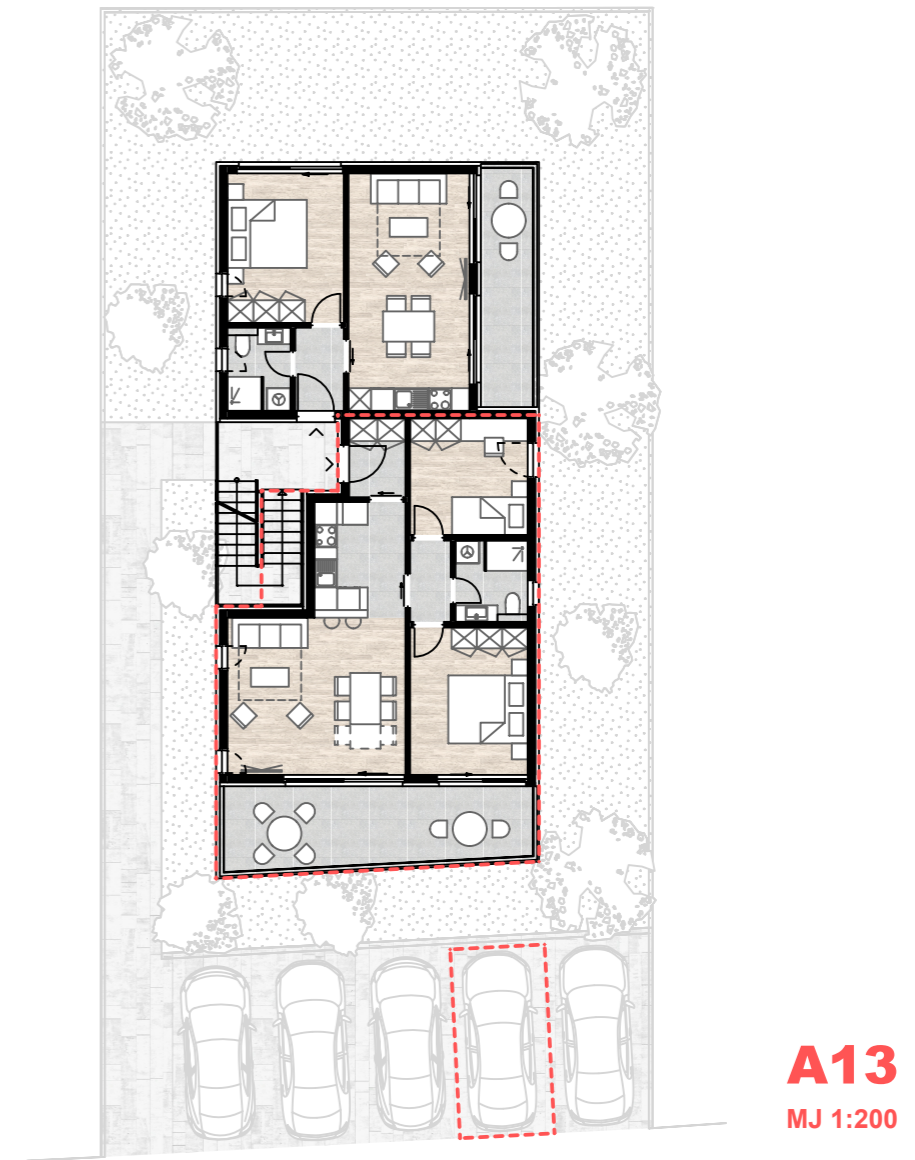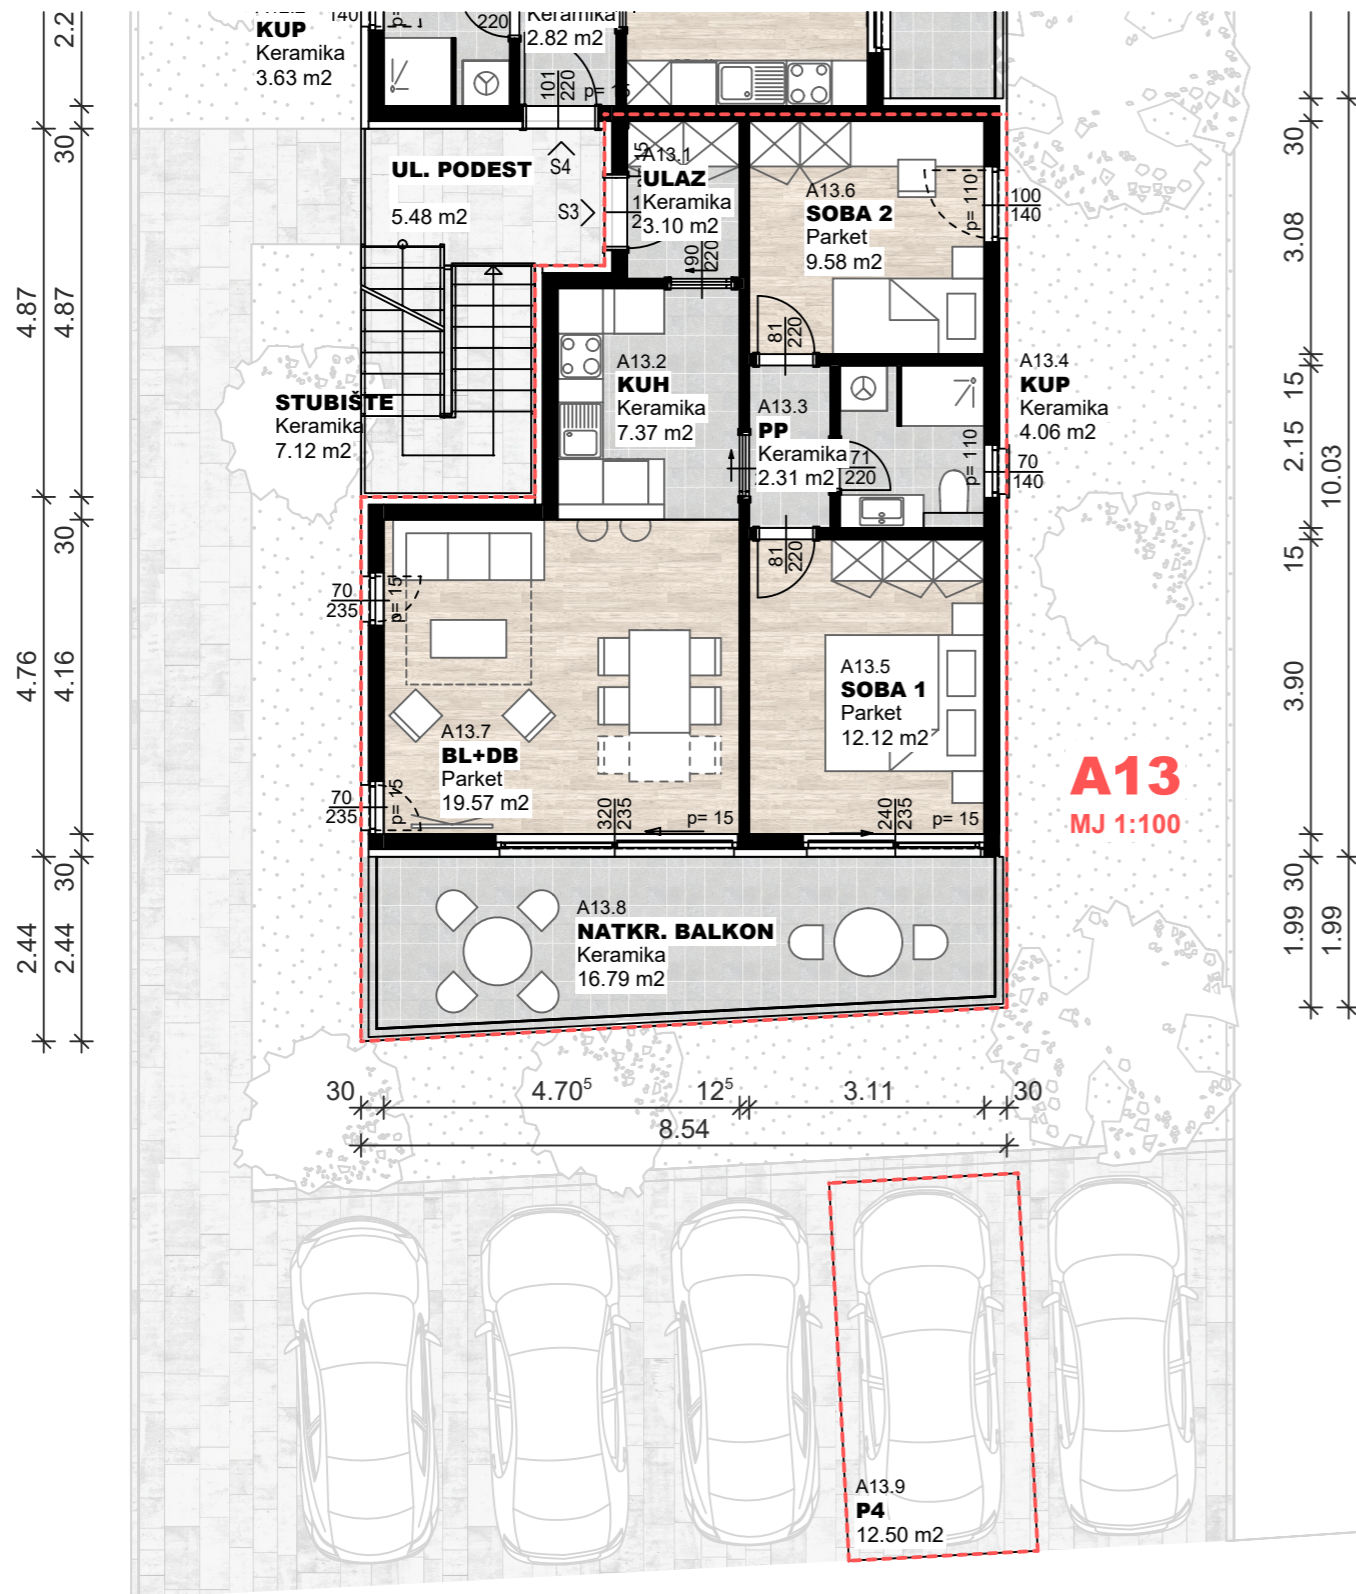


APARTMAN A13 - ISKAZ POVRŠINA				
PRIZEMLJE	POVRŠINA/m ²	KOEF.	KORISNA VRIJEDNOST POVRŠINE/m ²	
A13.1	ULAZ	3.10	1.00	3.10
A13.2	KUHINJA	7.37	1.00	7.37
A13.3	PREDPROSTOR	2.31	1.00	2.31
A13.4	KUPAONA	4.06	1.00	4.06
A13.5	SOBA 1	12.12	1.00	12.12
A13.6	SOBA 2	9.58	1.00	9.58
A13.7	DNEVNI BORAVAK+BLAG	19.57	1.00	19.57
UKUPNO UNUTARNJI PROSTORI		58.11		58.11
A13.8	NATKRIVENI BALKON	16.79	0.50	8.40
A13.9	PARKIRALIŠNO MJESTO	12.50	0.25	3.13
UKUPNO VANJSKI PROSTORI		29.29		11.52
APARTMAN A13 UKUPNO		87.40		69.63



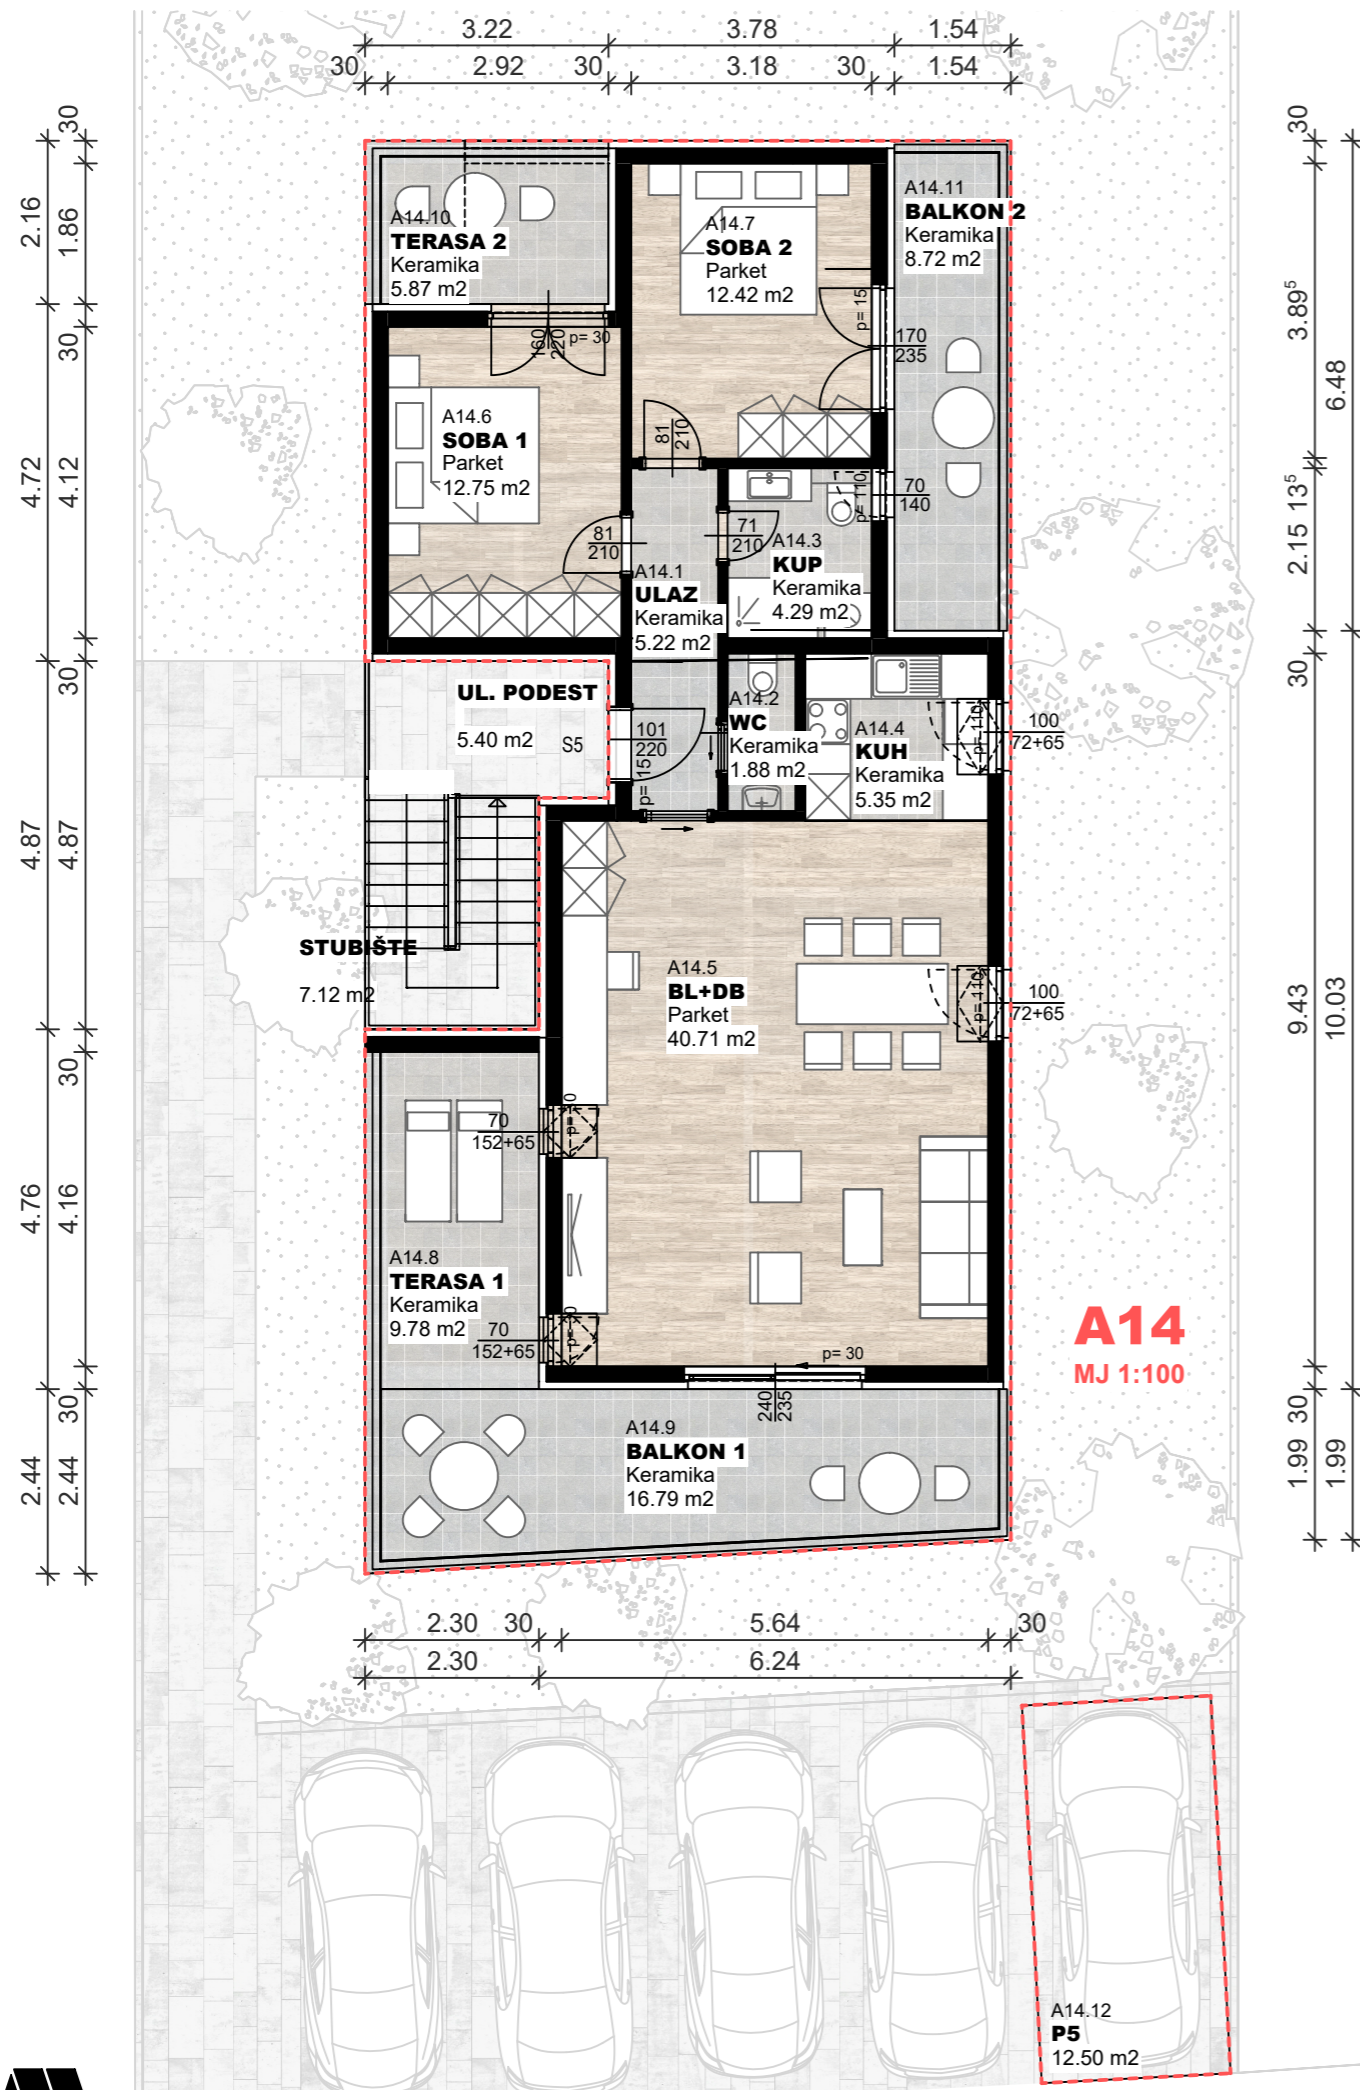

A14
MJ 1:100

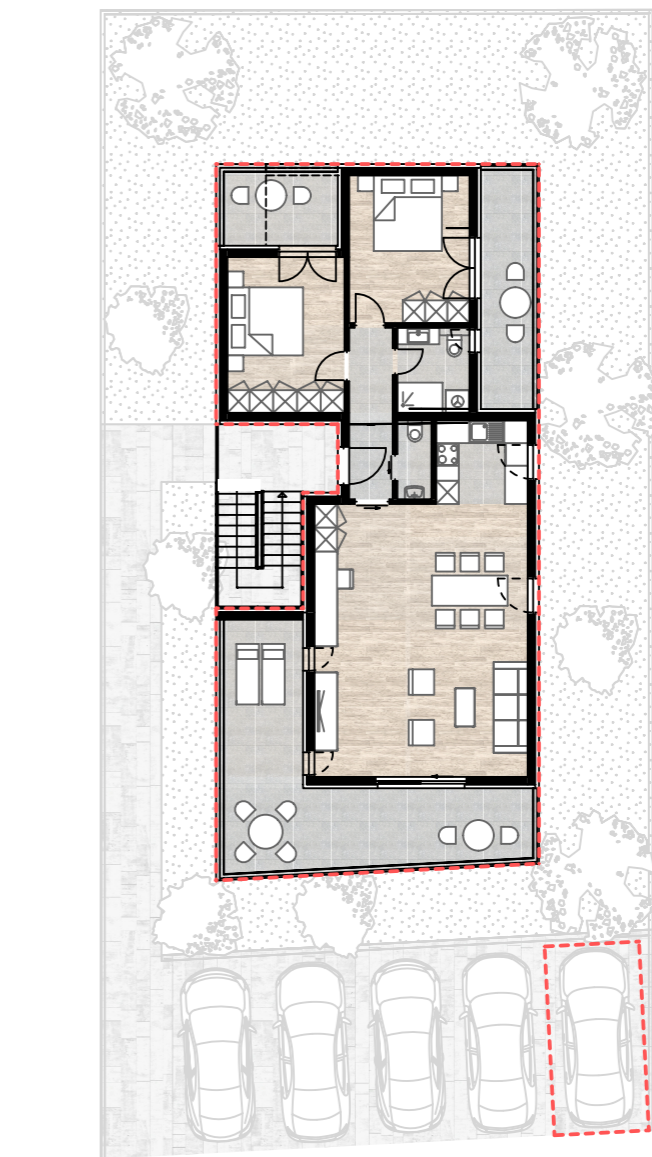

A14
MJ 1:200

APARTMAN A14 - ISKAZ POVRŠINA

PRIZEMLJE	POVRŠINA/m2	KOEF.	KORISNA VRIJEDNOST POVRŠINE/m2
A14.1 ULAZ	5.22	1.00	5.22
A14.2 WC	1.88	1.00	1.88
A14.3 KUPAONA	4.29	1.00	4.29
A14.4 KUHINJA	5.35	1.00	5.35
A14.5 DNEVNI BORAVAK+BLAG	40.71	1.00	40.71
A14.6 SOBA 1	12.75	1.00	12.75
A14.7 SOBA 2	12.42	1.00	12.42
UKUPNO UNUTARNJI PROSTORI	82.62		82.62
A14.8 TERASA 1	9.36	0.25	2.34
A14.9 BALKON 1	16.79	0.25	4.20
A14.10 TERASA 2 nenatkriveno	2.16	0.25	0.54
A14.10 TERASA 2 natkriveno	3.70	0.50	1.85
A14.11 BALKON 2	8.72	0.25	2.18
UKUPNO VANJSKI PROSTORI	40.73		11.11
APARTMAN A14 UKUPNO	123.35		93.73

